


# MAIN LOCATION SHEET

CP1418

CITY	DATE	K	LOC	ACCT	SUB	WORK ORDER NO.	CITY NO.	KEY NO.	GRID NO.	CP NO.	PROJECT NO.
GASTOWIA	3/1/82	1	700	37,600	5881	040690	700	55	DJ-26	<del>26</del>	4743

EXISTING FACILITIES							NEW FACILITIES					
SHEET	YEAR	INSTALLED	SIZE	TYPE COATING	SIZE & NO. OF ANODES	TAX DIST.	SHEET	STREET	SIZE	LENGTH	SIZE & NO. OF ANODES	TAX DIST.
	1	1959	2"	Pxw								
	2											
	3											
	4											
	5											
	6											

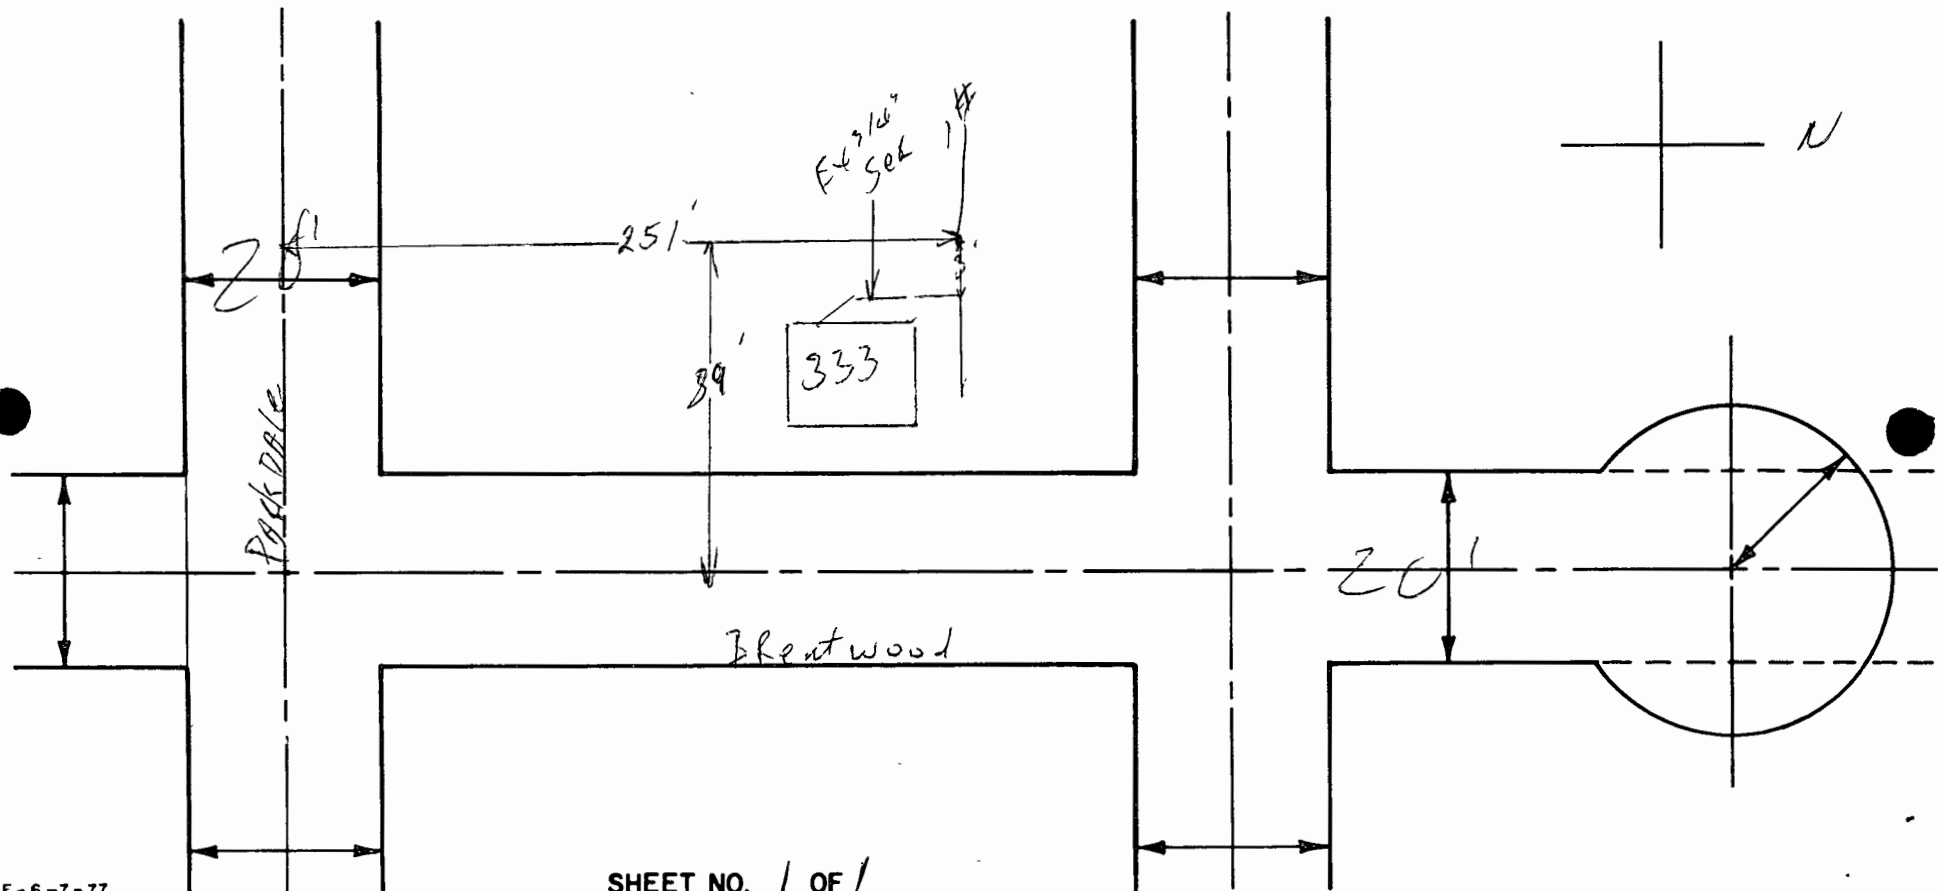

SHEET NO. 1 OF 1