


MAIN LOCATION SHEET

CP1418

CITY		DATE	K	LOC	ACCT	SUB	WORK ORDER NO.	CITY NO.	KEY NO.	GRID NO.	CP NO.	PROJECT NO.	
GASTONIA		3/1/82	1	700	326	00588.1	040690	700	55	DJ26	828	4743	
EXISTING FACILITIES							NEW FACILITIES						
SHEET	YEAR INSTALLED		SIZE	TYPE COATING	SIZE & NO. OF ANODES	TAX DIST.	SHEET	STREET		SIZE	LENGTH	SIZE & NO. OF ANODES	TAX DIST.
	1	1959	2"	Cpw									
	2												
	3												
	4												
	5												
	6												

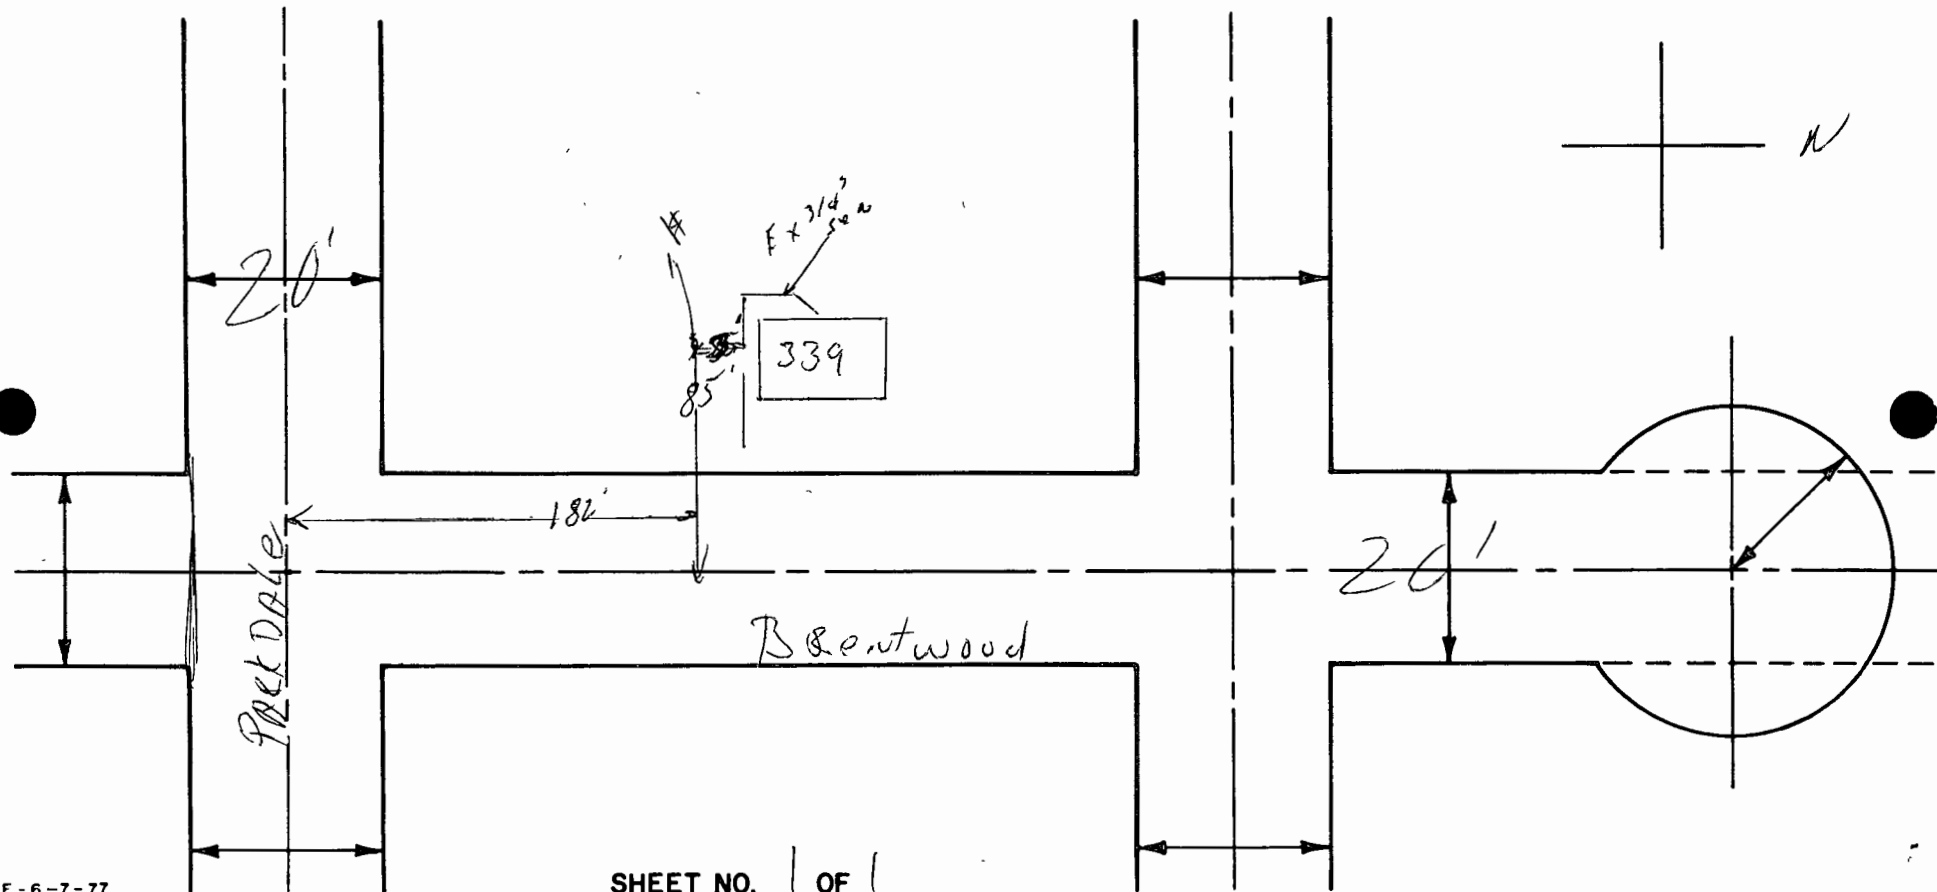

SHEET NO. 1 OF 1