


SERVICE LOCATION RECORD

K	LOC	ACCT	SUB	WORK ORDER NO.	CITY NO	KEY NO.	GRID NO.	CP NO.	PROJECT NO.
1	7,0,0	3,8,0,1,0	0,0,0,1	098459	700	56	AT-32		

Posted to Computer Program

By VLF Date 12/30/94

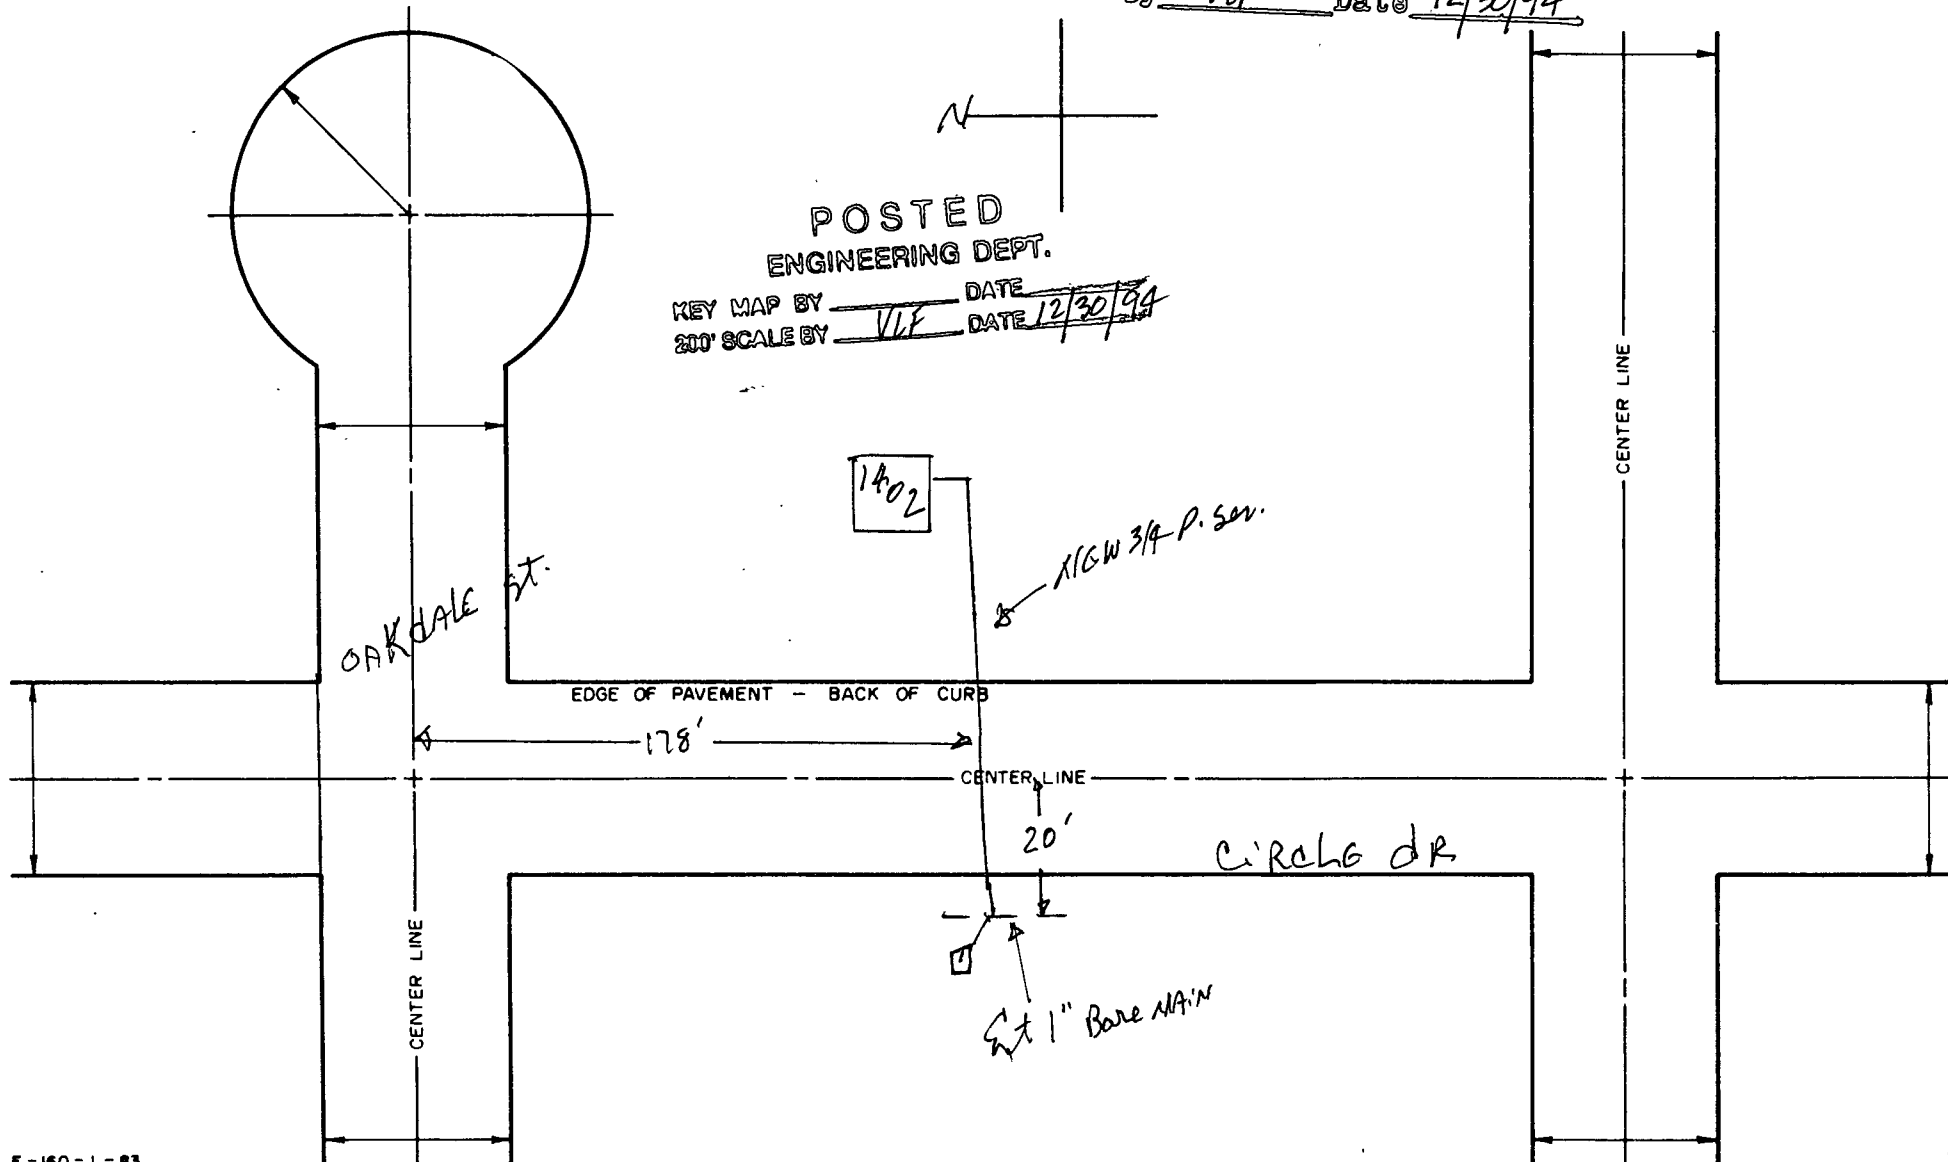

POSTED
ENGINEERING DEPT.

KEY MAP BY VLF DATE 12/30/94
200' SCALE BY VLF DATE 12/30/94