


SERVICE LOCATION RECORD

K	LOC	ACCT	SUB	WORK ORDER NO.	CITY NO.	KEY NO.	GRID NO.	CP NO.	PROJECT NO.
	71010	81817.110		736680	700	55	AK-27	1418	

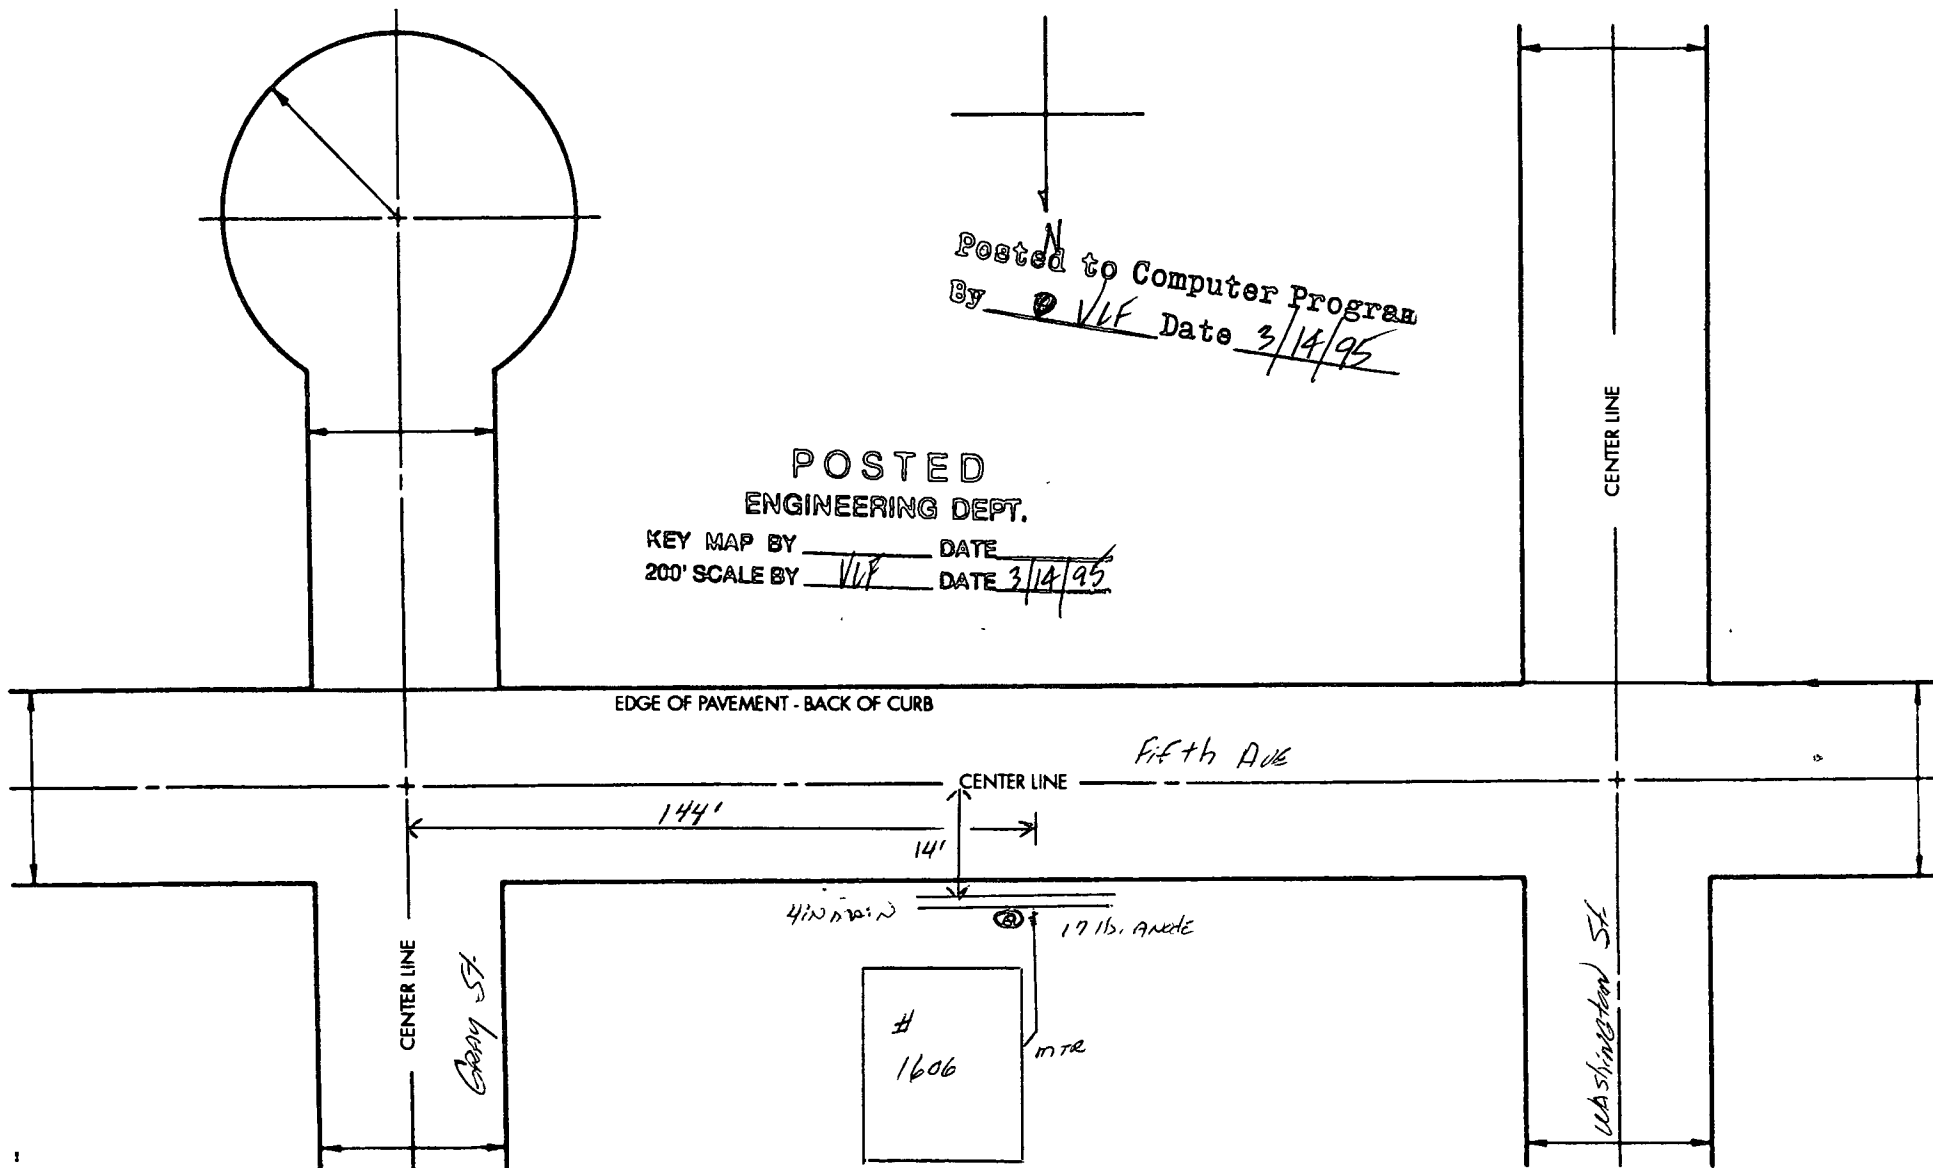

Posted to Computer Program
By VLF Date 3/14/95

POSTED
ENGINEERING DEPT.
KEY MAP BY VLF DATE 3/14/95
200' SCALE BY VLF DATE 3/14/95