

SERVICE LOCATION RECORD



K	LOC	ACCT	SUB	WORK ORDER NO.	CITY NO	KEY NO.	GRID NO.	CP NO.	PROJECT NO.
1	00,0	38,0,1,0	00,0,1	080995	700	76	AS-31		

3/4 Plastic Service

3042
Foxborough
ct

Ext 2" plastic
main

Foxborough ct

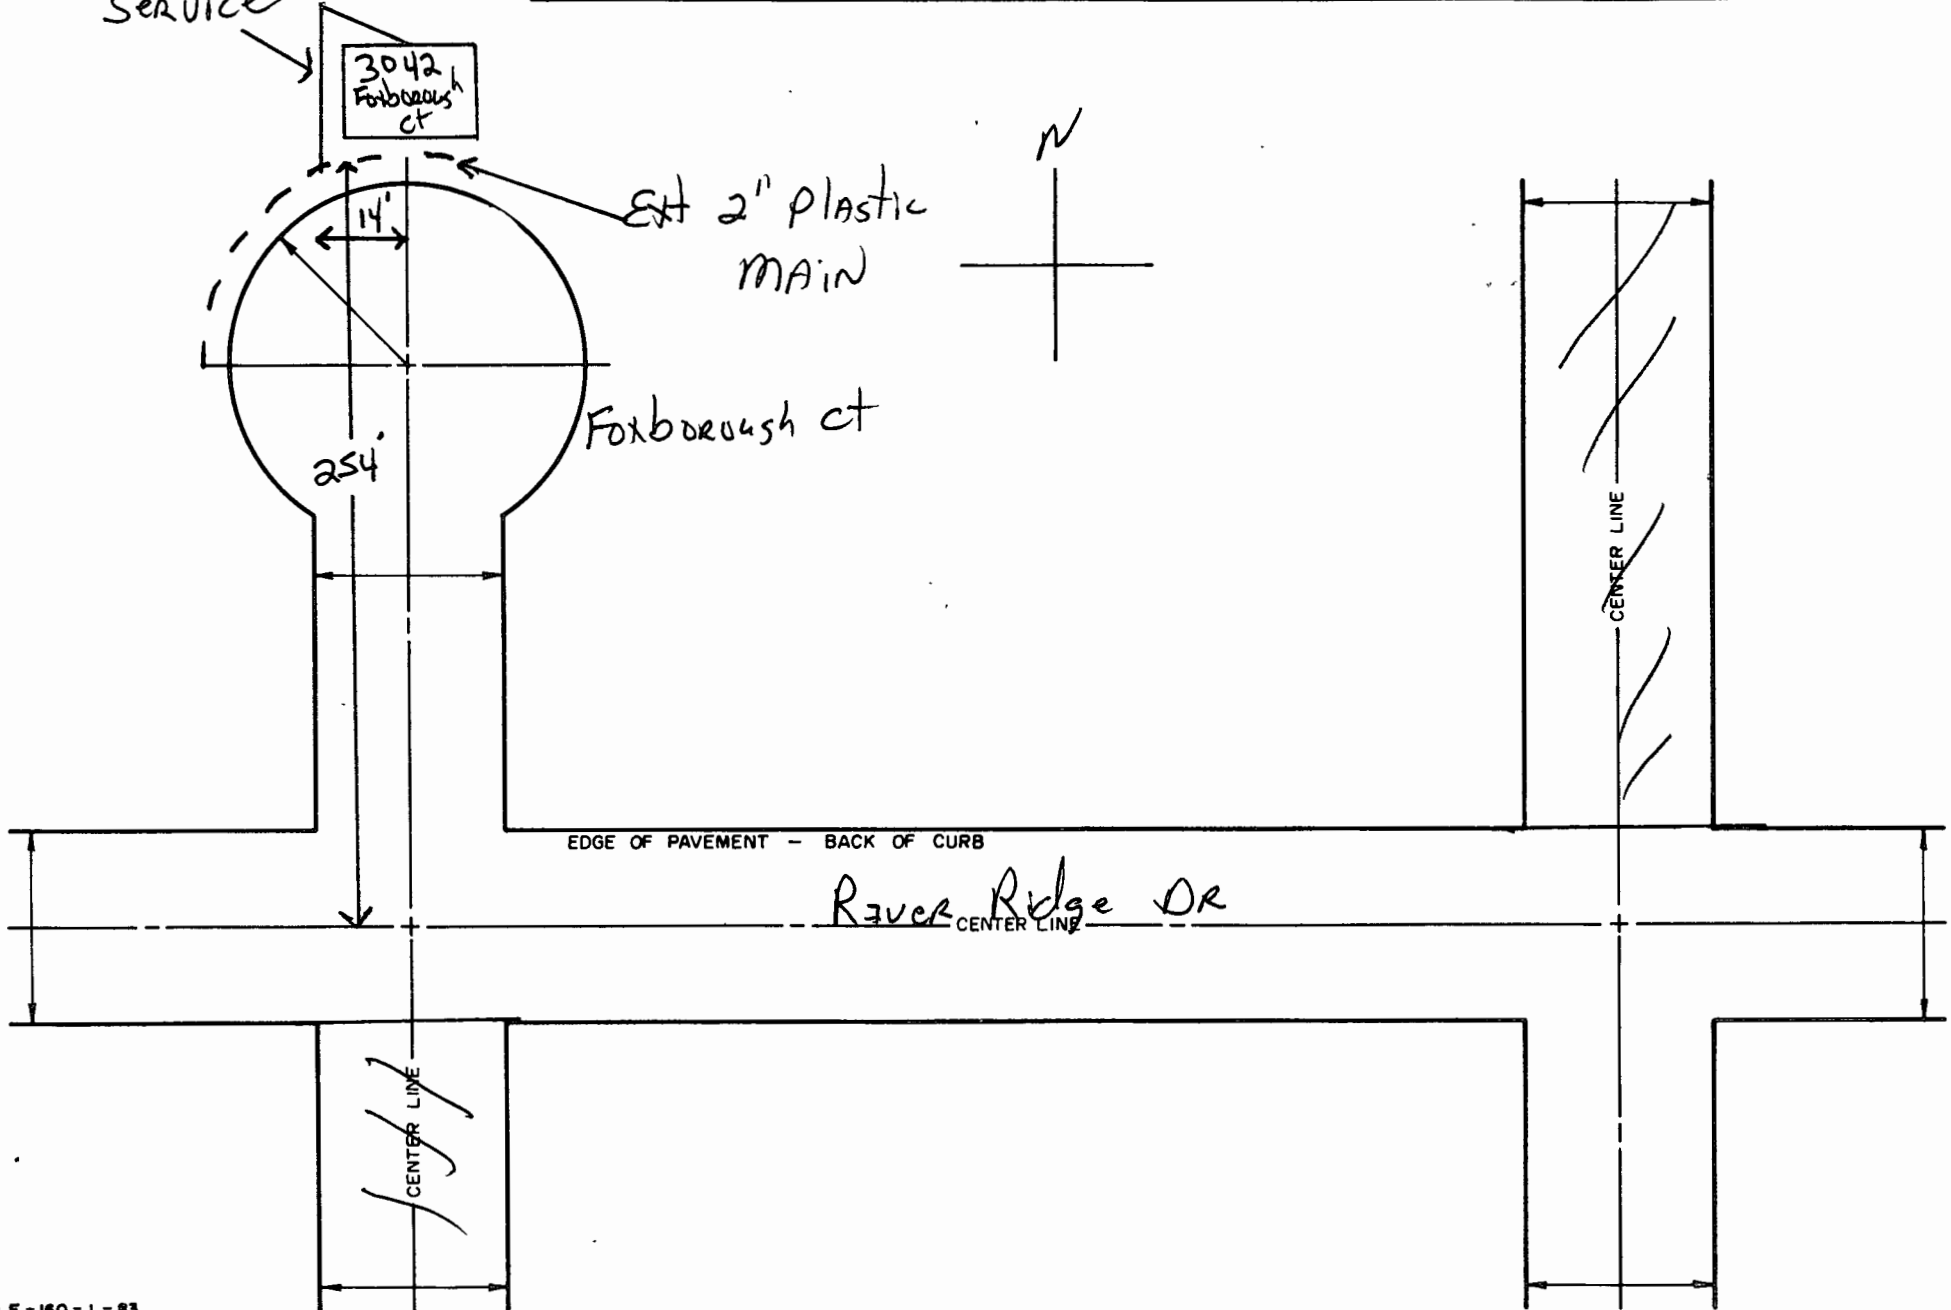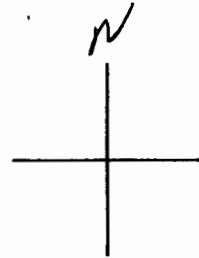

EDGE OF PAVEMENT - BACK OF CURB

River Ridge Dr
CENTER LINE

CENTER LINE

CENTER LINE

River Trace