


# SERVICE LOCATION RECORD

K	LOC	ACCT	SUB	WORK ORDER NO	CITY NO	KEY NO	GRID NO.	CP NO	PROJECT NO.
1	700	38000	00.01	035881					

\* NOTE: LOOK UNDER  
501 E. FRANKLIN BLVD.

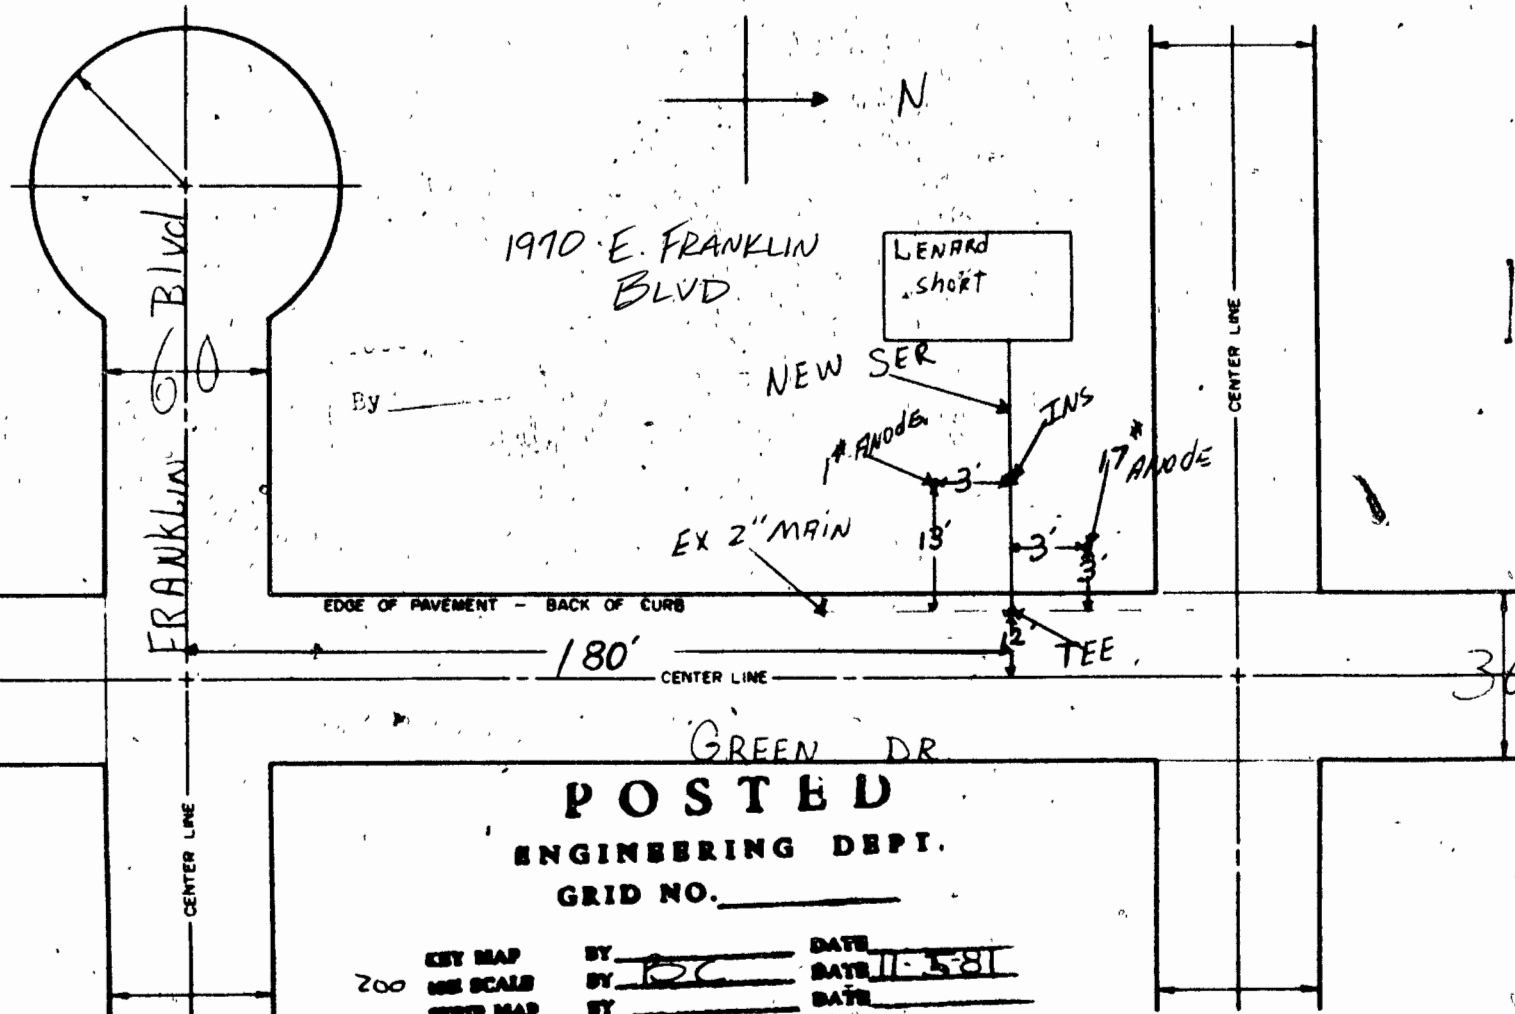

POSTED  
ENGINEERING DEPT.  
GRID NO. \_\_\_\_\_

200

CITY MAP  
USE SCALE  
STREET MAP

BY  
BY  
BY

DATE  
DATE  
DATE

DATE  
DATE  
DATE