


# SERVICE LOCATION RECORD

K	LOC	ACCT	SUB	WORK ORDER NO.	CITY NO.	KEY NO.	GRID NO.	CP NO.	PROJECT NO.
1	700	38010	0099	008263	700	56	AG-31		
2	700	38000	0099	008262					
1	700	38010	0085	008347					
1	700	38000	0085	008346					

Posted to Computer Program  
By VLF Date 6/3/95

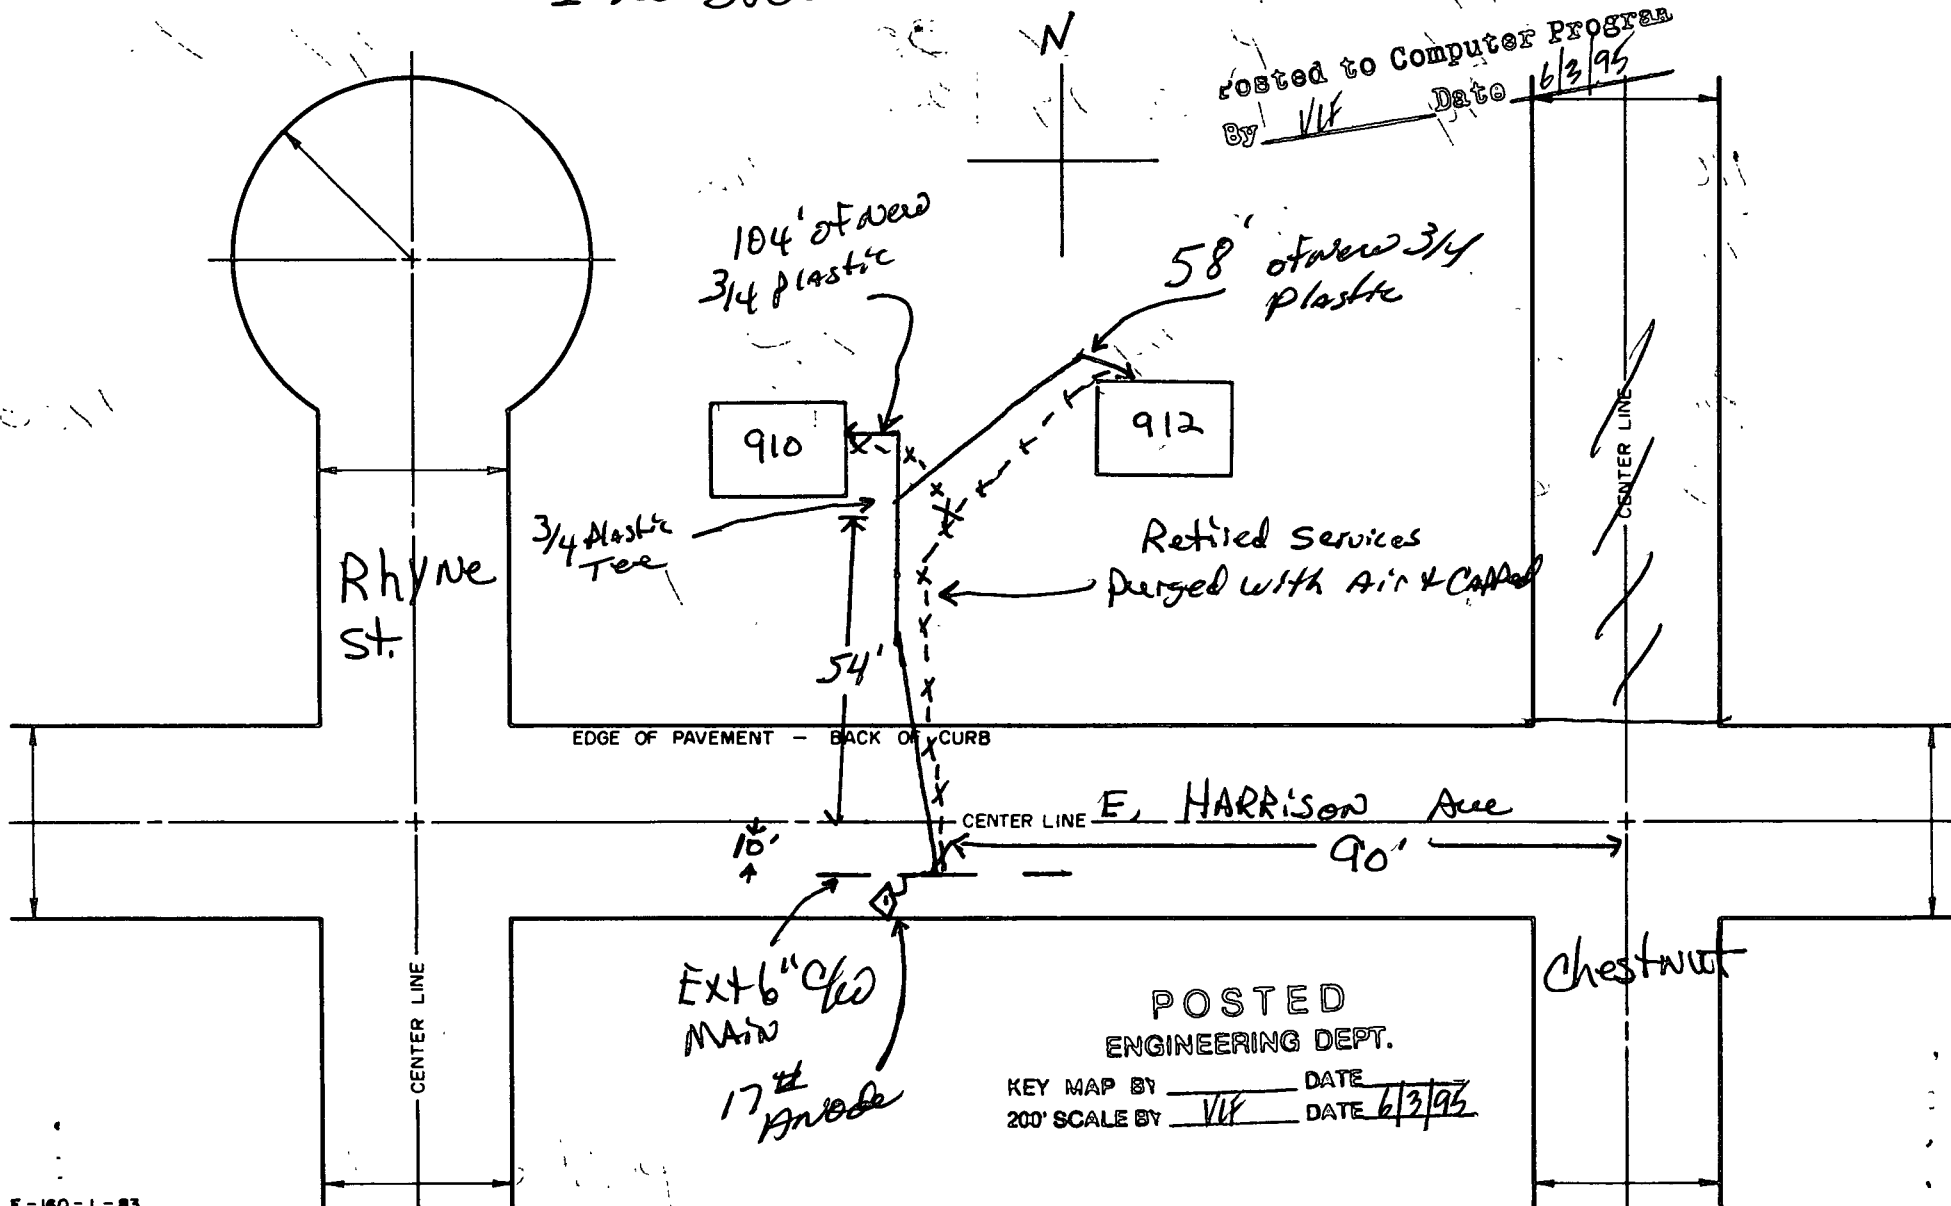

POSTED  
ENGINEERING DEPT.

KEY MAP BY VLF DATE 6/3/95  
200' SCALE BY VLF DATE 6/3/95