


MAIN LOCATION SHEET

CITY			DATE	K	LOC	ACCT	SUB	WORK ORDER NO.	CITY NO.	KEY NO.	GRID NO.	CP NO.	PROJECT NO.
Castoria			3-29-00	1	17.7	37600	0.31	50103059	700	55	A628	1880	
EXISTING FACILITIES							NEW FACILITIES						
SHEET	YEAR	INSTALLED	SIZE	TYPE	SIZE & NO. OF ANODES	TAX DIST.	SHEET	STREET	SIZE	TYPE	LENGTH	SIZE & NO. OF ANODES	TAX DIST.
	1	1961	2	9w	1-17#								
	2												
	3												
	4												
	5												
	6												

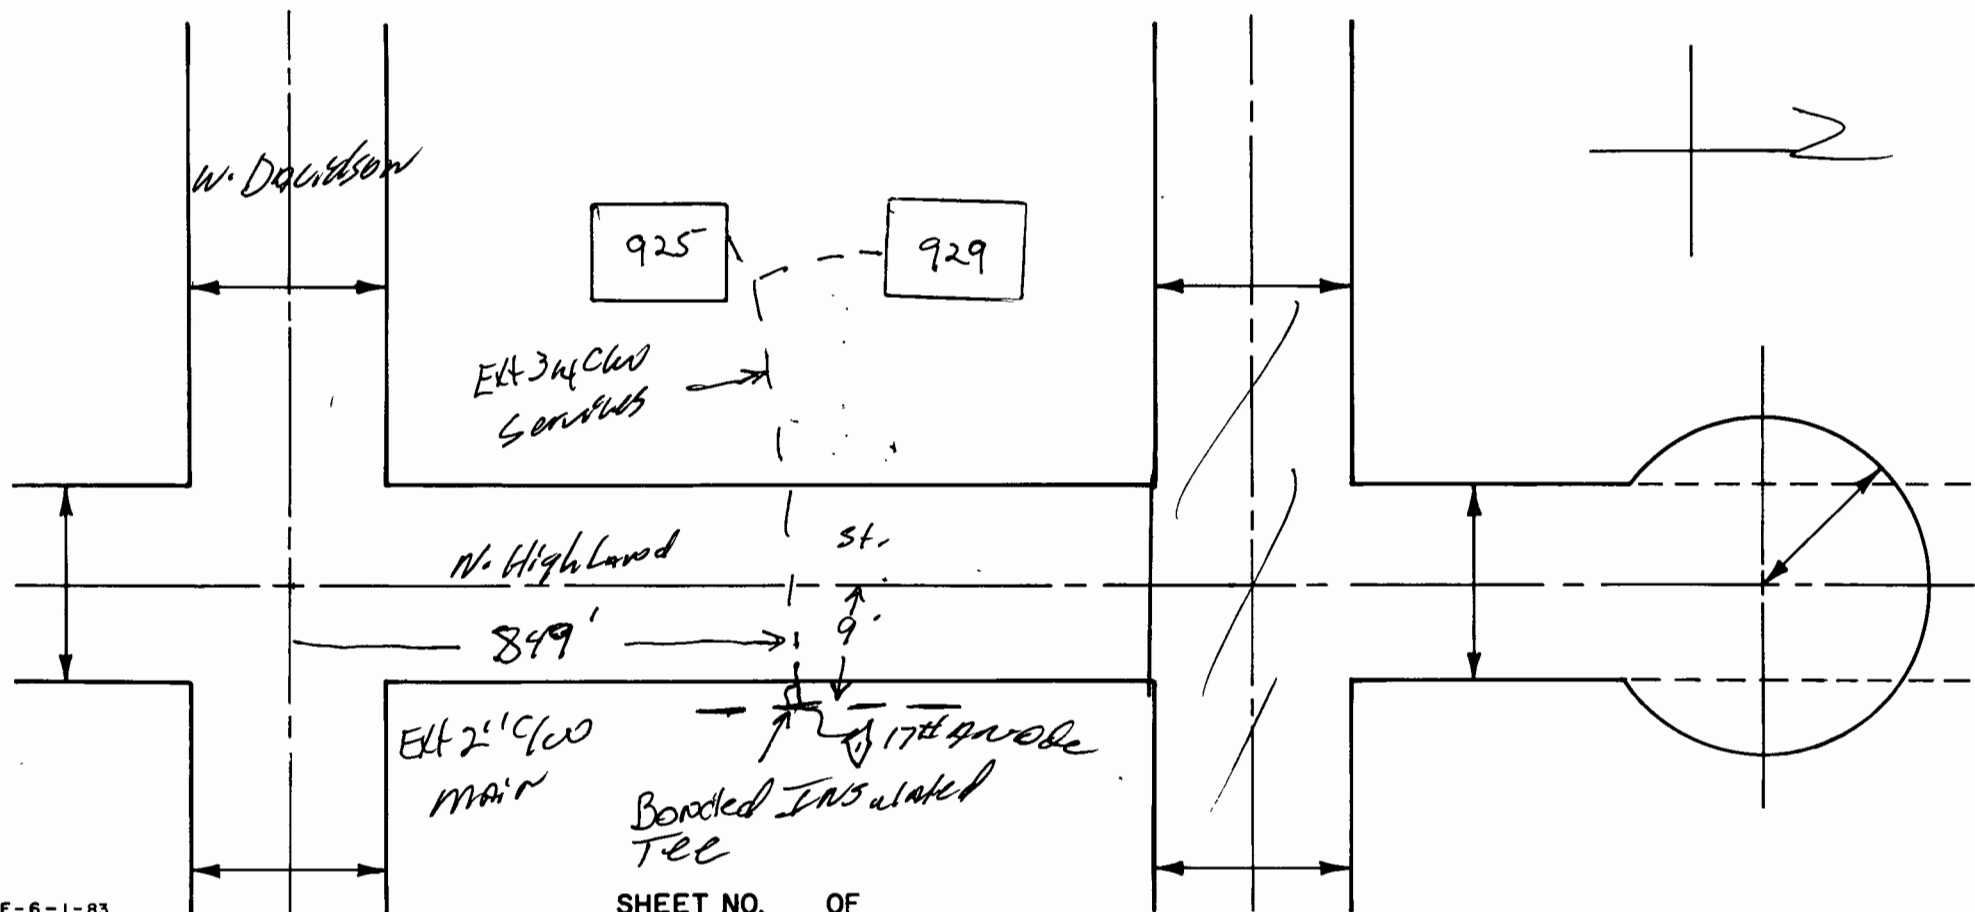

SHEET NO. OF