


# SERVICE LOCATION RECORD

K	LOC	ACCT	SUB	WORK ORDER NO.	CITY NO.	KEY NO.	GRID NO.	CP NO.	PROJECT NO.
	700	887.10			700	46	AL-34	I/S	

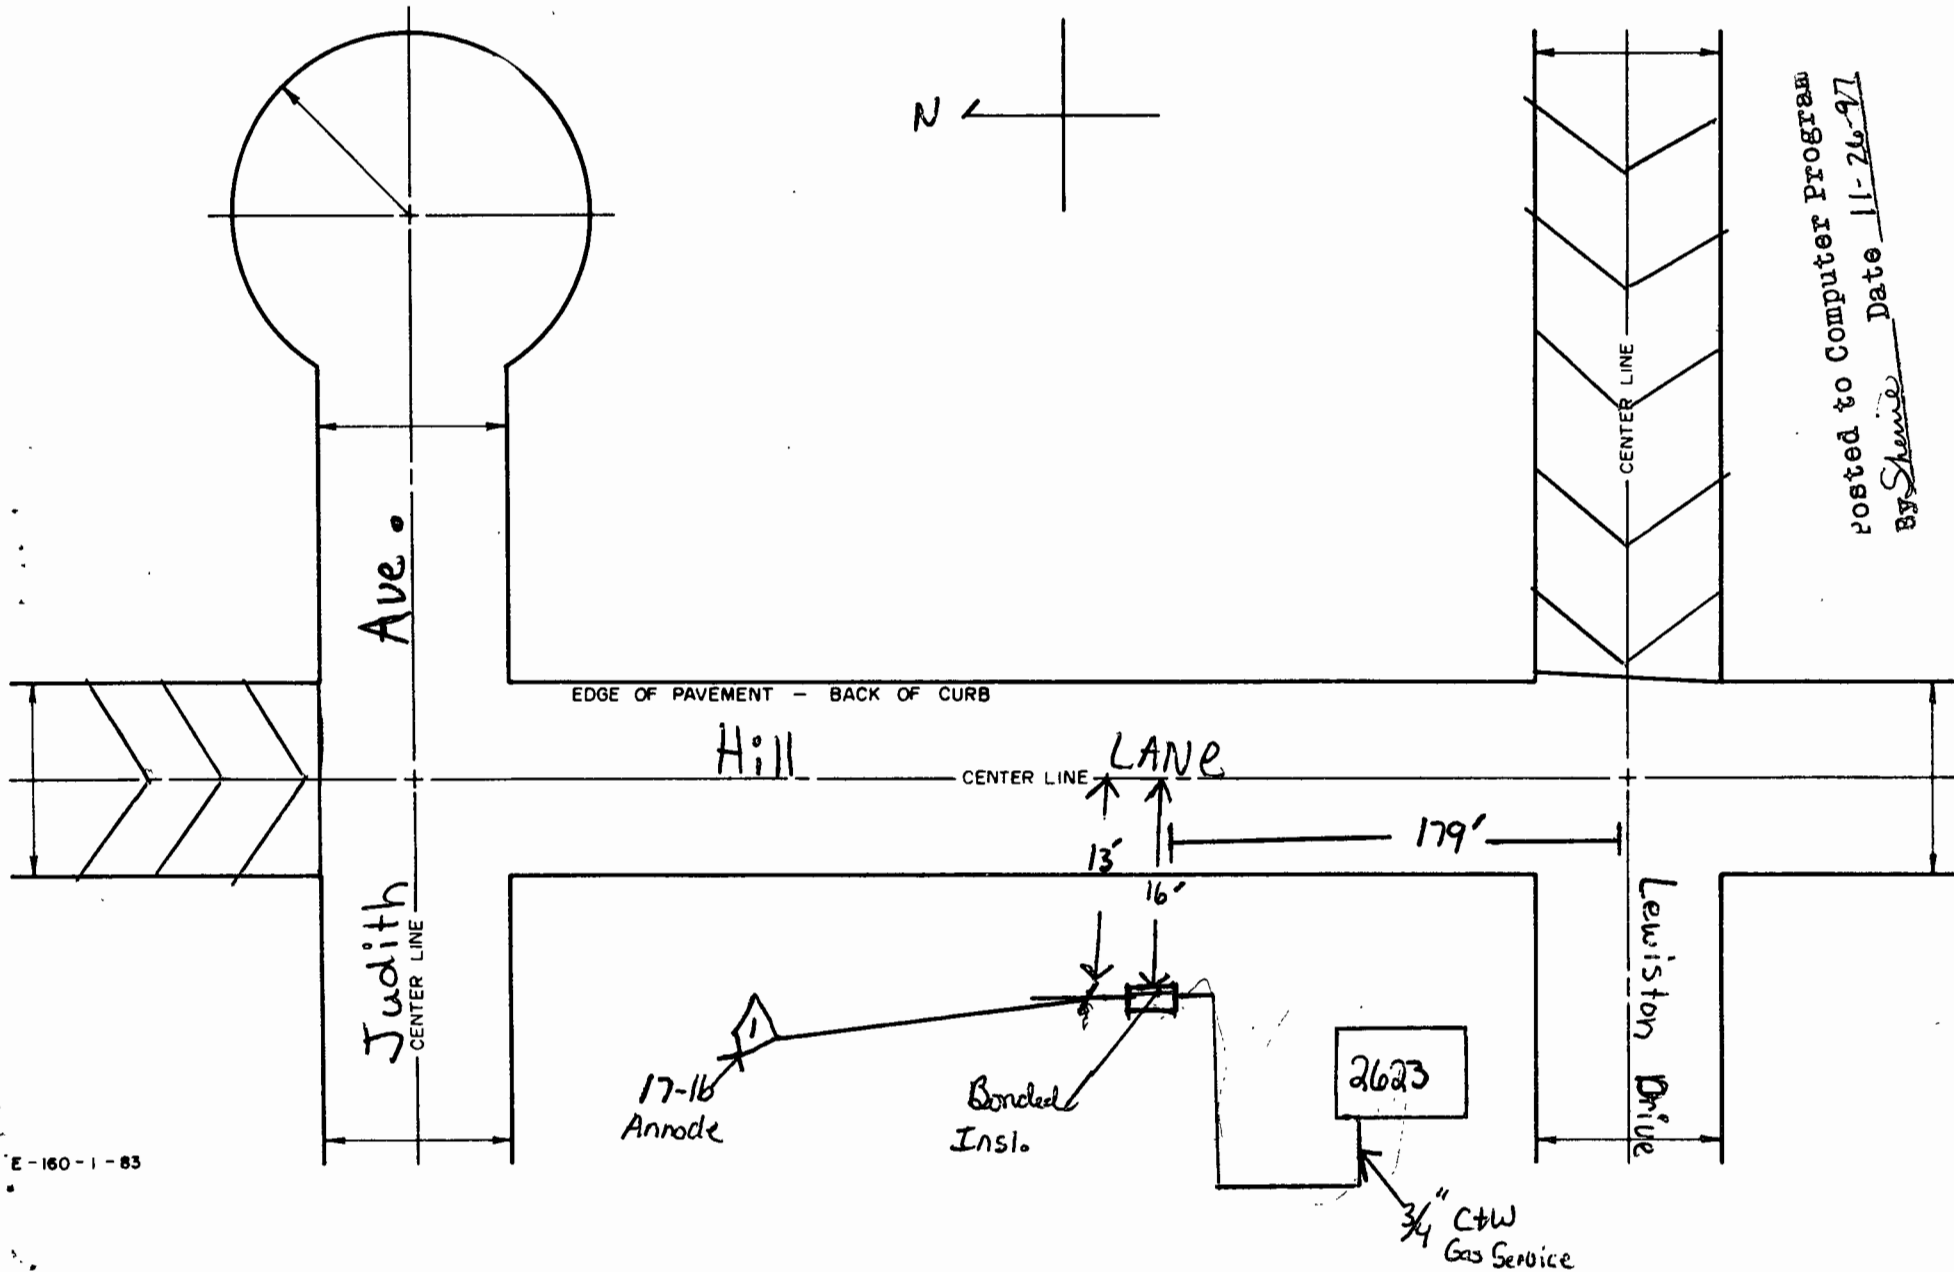

Posted to Computer Program  
By *Shewie* Date *11-26-97*