


SERVICE LOCATION RECORD

K	LOC	ACCT	SUB	WORK ORDER NO	CITY NO	KEY NO	GRID NO.	CP NO.	PROJECT NO.
1	7.00	380.10	0001	020442	700	55	AF-25	1079	

POSTED
ENGINEERING DEPT.

KEY MAP BY VLF DATE 1/18/96
200' SCALE BY VLF DATE 1/18/96

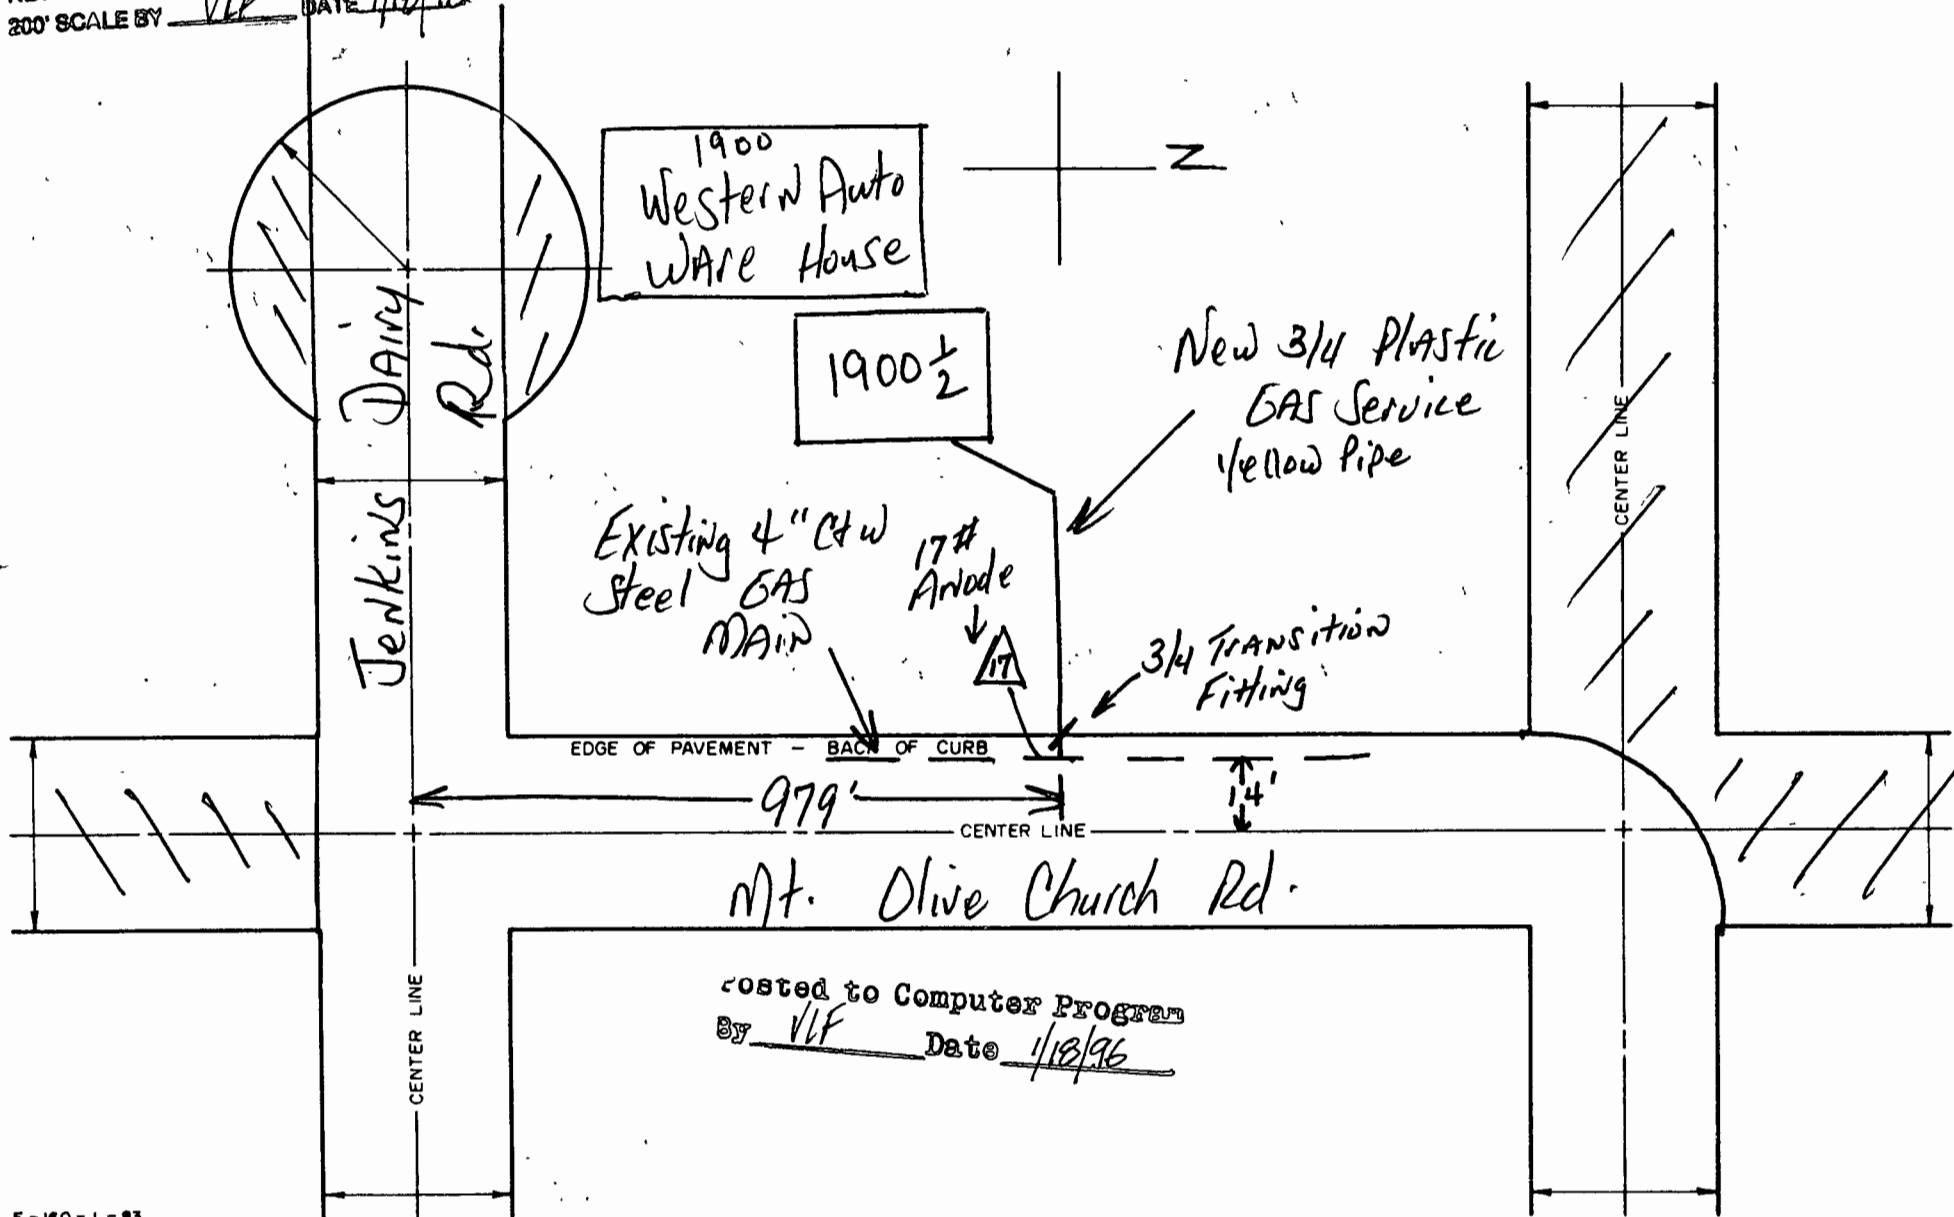

Entered to Computer Program
By VLF Date 1/18/96