


MAIN REPAIR SHEET

SHEET NO. 1 OF 1

CITY		STREET OR BLOCK NO.		DATE	WORK ORDER NO.	CITY NO.	KEY NO.	GRID NO.	CASE NO.
Gastonia		900 Juniper		9-13-74	347389	420	55	AN-25	None
PIPE SIZE	DEPTH	MAIN TO CURB	CONDITION	YEAR	INSTALLED	FOREMAN		SUPERVISOR	
3/4" CW	1' 6"		Good	1974		T. H. H. H.		78	
PRESSURE	TYPE OF REPAIR		SOURCE OF DISCOVERY		LOCATION OF LEAK		CAUSE OF LEAK		COATING
WC	WPG. Drinker Camp		<input type="checkbox"/> OUTSIDE CONSULTANT		<input checked="" type="checkbox"/> PIPE		<input type="checkbox"/> CORROSION		<input checked="" type="checkbox"/> COATED
60 PSI	STYLE 90P SIZE 3/4"		<input type="checkbox"/> COMPANY PERSONNEL		<input checked="" type="checkbox"/> VALVE		<input checked="" type="checkbox"/> DAMAGE BY OUTSIDE FORCE		<input type="checkbox"/> BARE
KIND	REPAIR <input type="checkbox"/> MAIN-SERVICE		<input checked="" type="checkbox"/> DAMAGE BY OUTSIDE FORCE		<input type="checkbox"/> PITTING		<input type="checkbox"/> LEAKING BELL JOINT		<input type="checkbox"/> CAST IRON
MAIN	DATE OF DETECTION		<input type="checkbox"/> CUSTOMER		<input type="checkbox"/> DRIP		<input type="checkbox"/> CONSTRUCTION DEFECT		CATHODIC PROTECTION
SERVICE	9-13-74		<input type="checkbox"/> PUBLIC		<input type="checkbox"/> REGULATOR		<input type="checkbox"/> MATERIAL FAILURE		<input checked="" type="checkbox"/> PROTECTED
OTHER			<input type="checkbox"/> OTHER		<input type="checkbox"/> TAP CONNECTION		<input type="checkbox"/> OTHER		<input type="checkbox"/> UNPROTECTED
					<input type="checkbox"/> OTHER		GRADE OF LEAK		
							<input type="checkbox"/> I <input type="checkbox"/> II <input type="checkbox"/> III		

POSTED TO GIS BY VFM DATE 5/2/02

NOTE: FOR NEW CASES PLACE KEY UNDER CASE NUMBER.

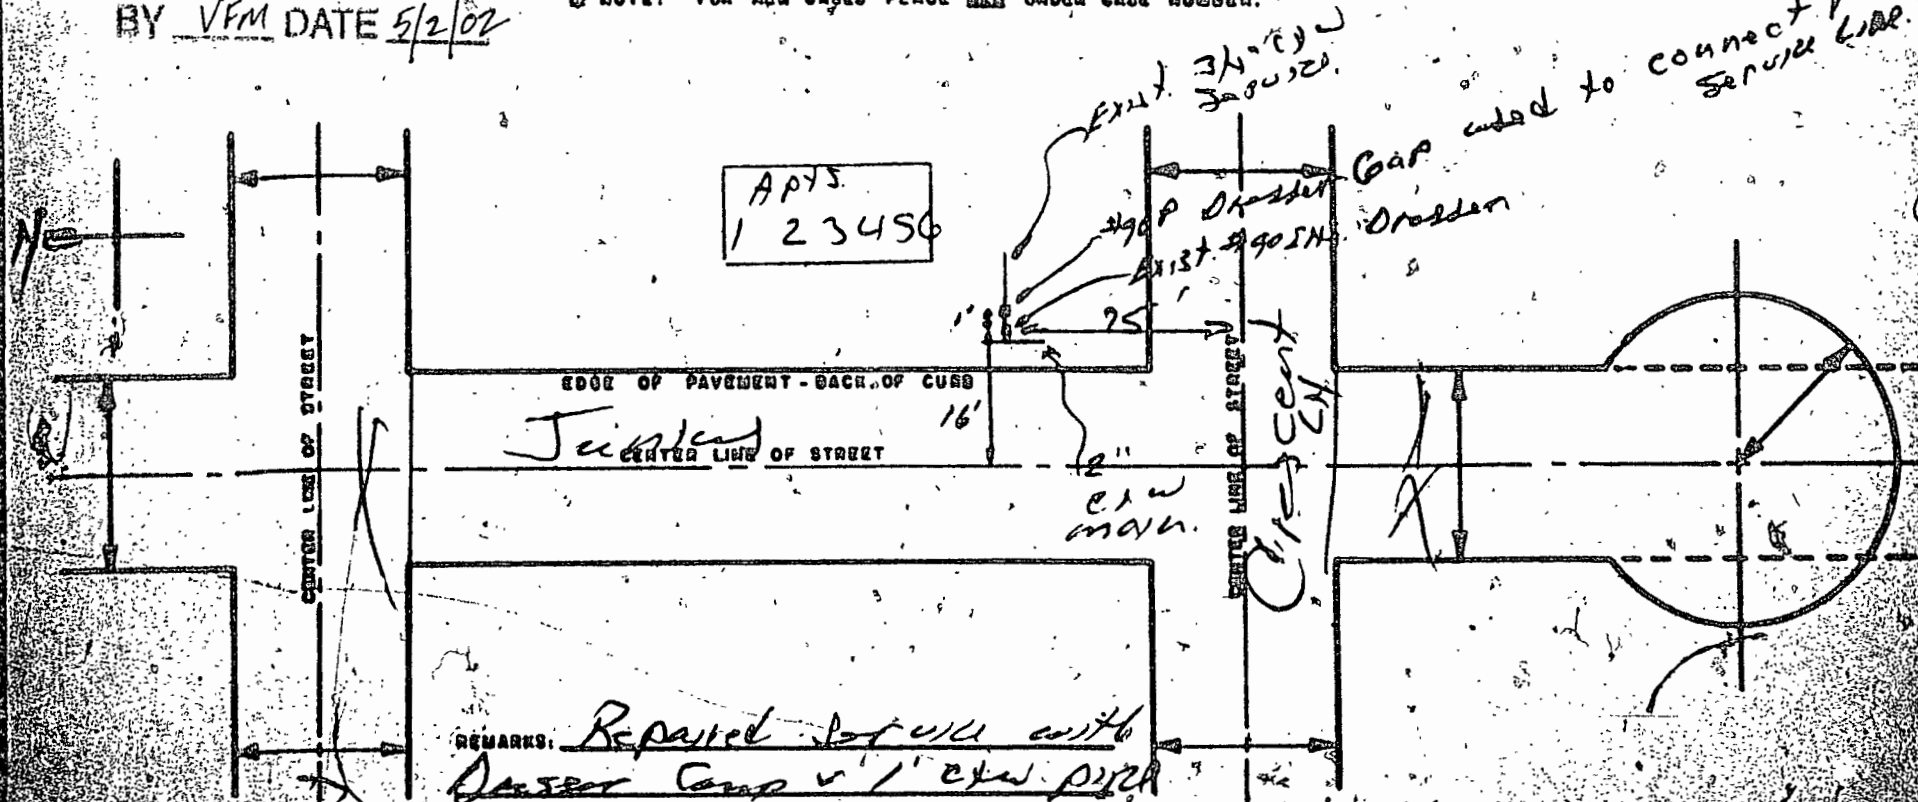

REMARKS: Repaired service with Drinker Camp & 1' CW pipe