


SERVICE LOCATION RECORD

K	LOC	ACCT	SUB	WORK ORDER NO.	CITY NO.	KEY NO.	GRID NO.	CP NO.	PROJECT NO.
1	700	376.10	4392	074169	700	56	AJ-31	88881	7992-C

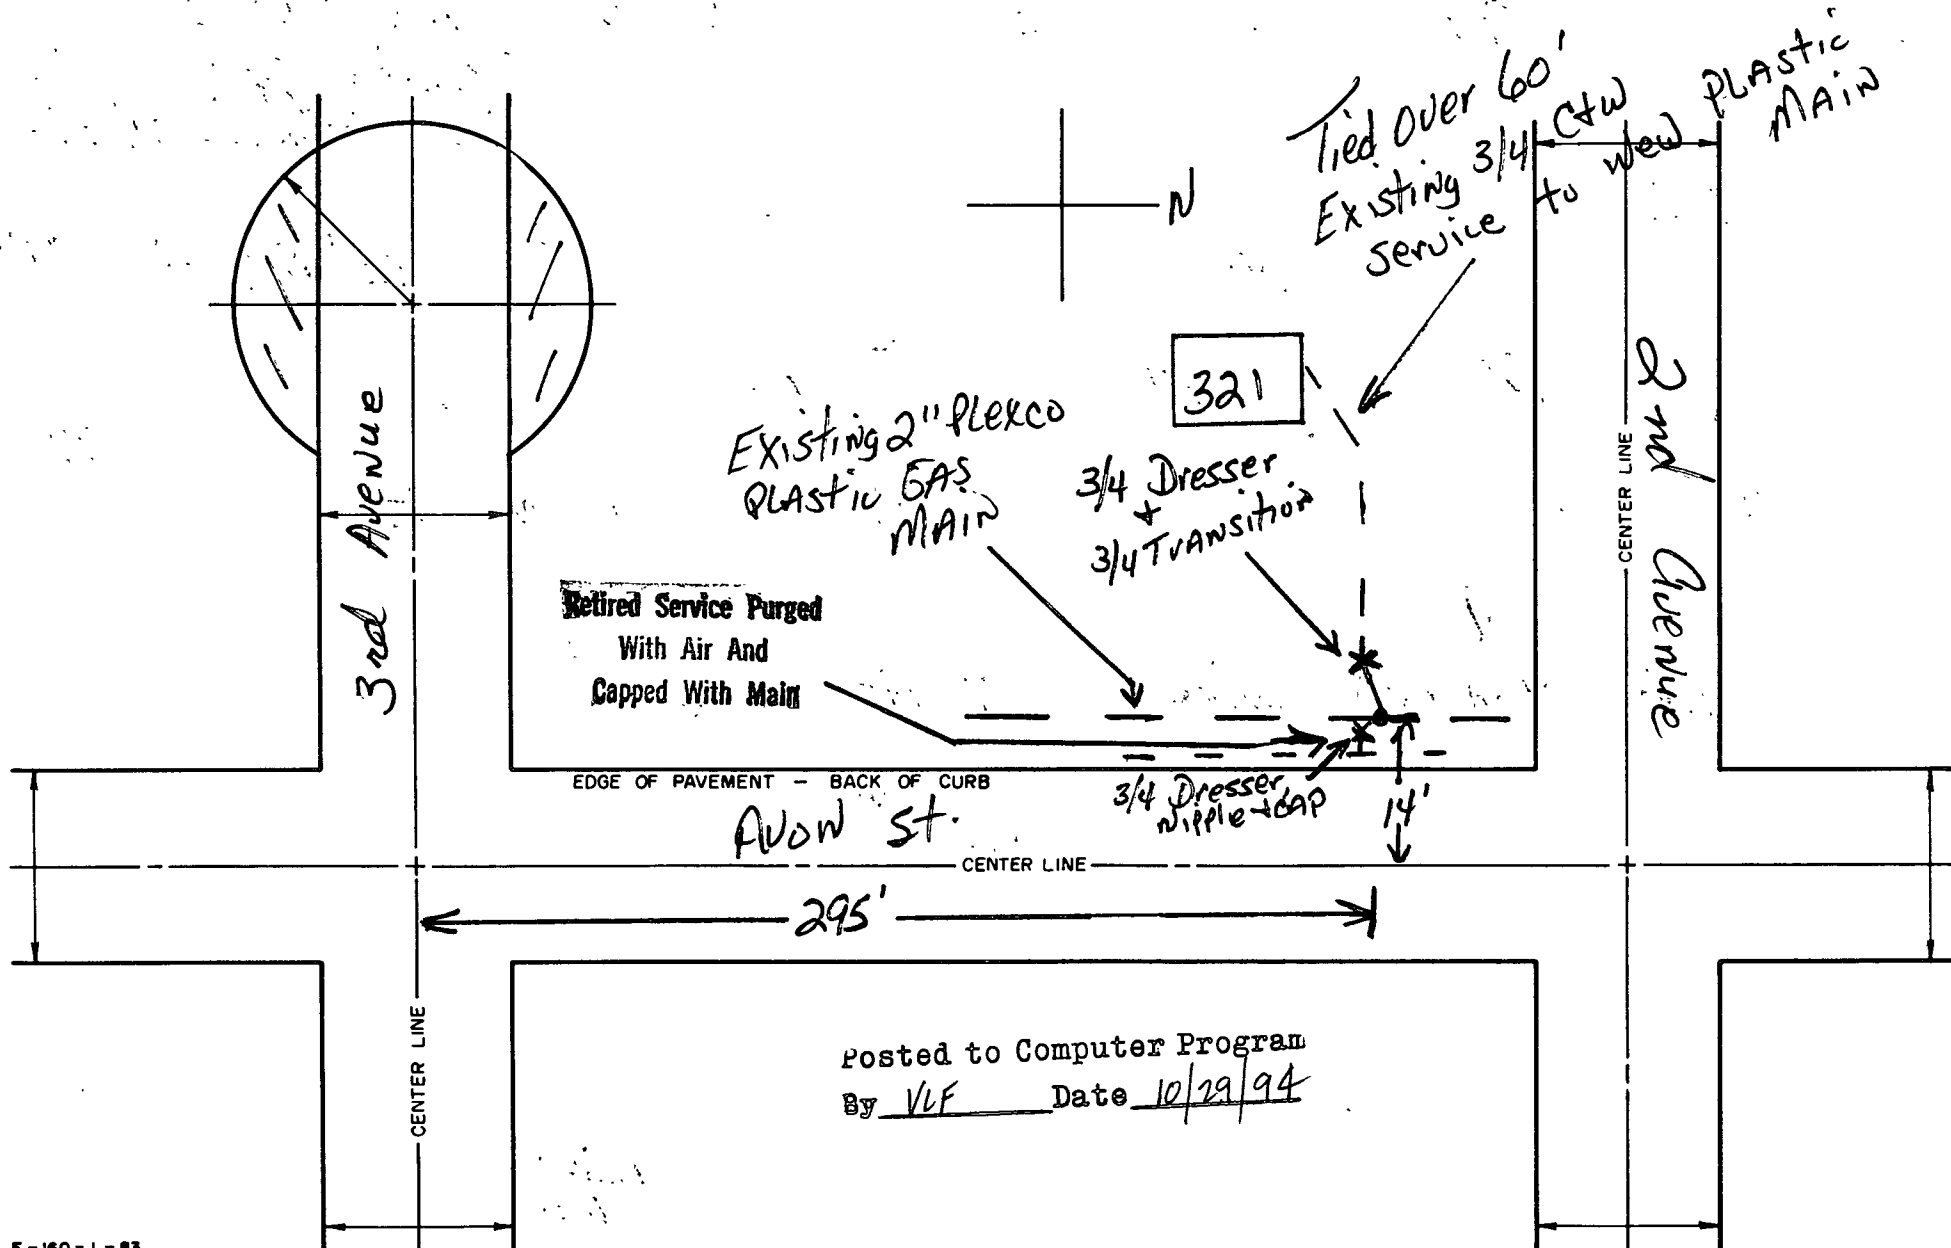

Posted to Computer Program
By VLF Date 10/29/94