


SERVICE LOCATION RECORD

K	LOC	ACCT	SUB	WORK ORDER NO.	CITY NO.	KEY NO.	GRID NO.	CP NO.	PROJECT NO.
1	700	380.10	0002	075519	700	55	AK-28	N/A	

Renew
Retire

2 700 380 00 0002 075518

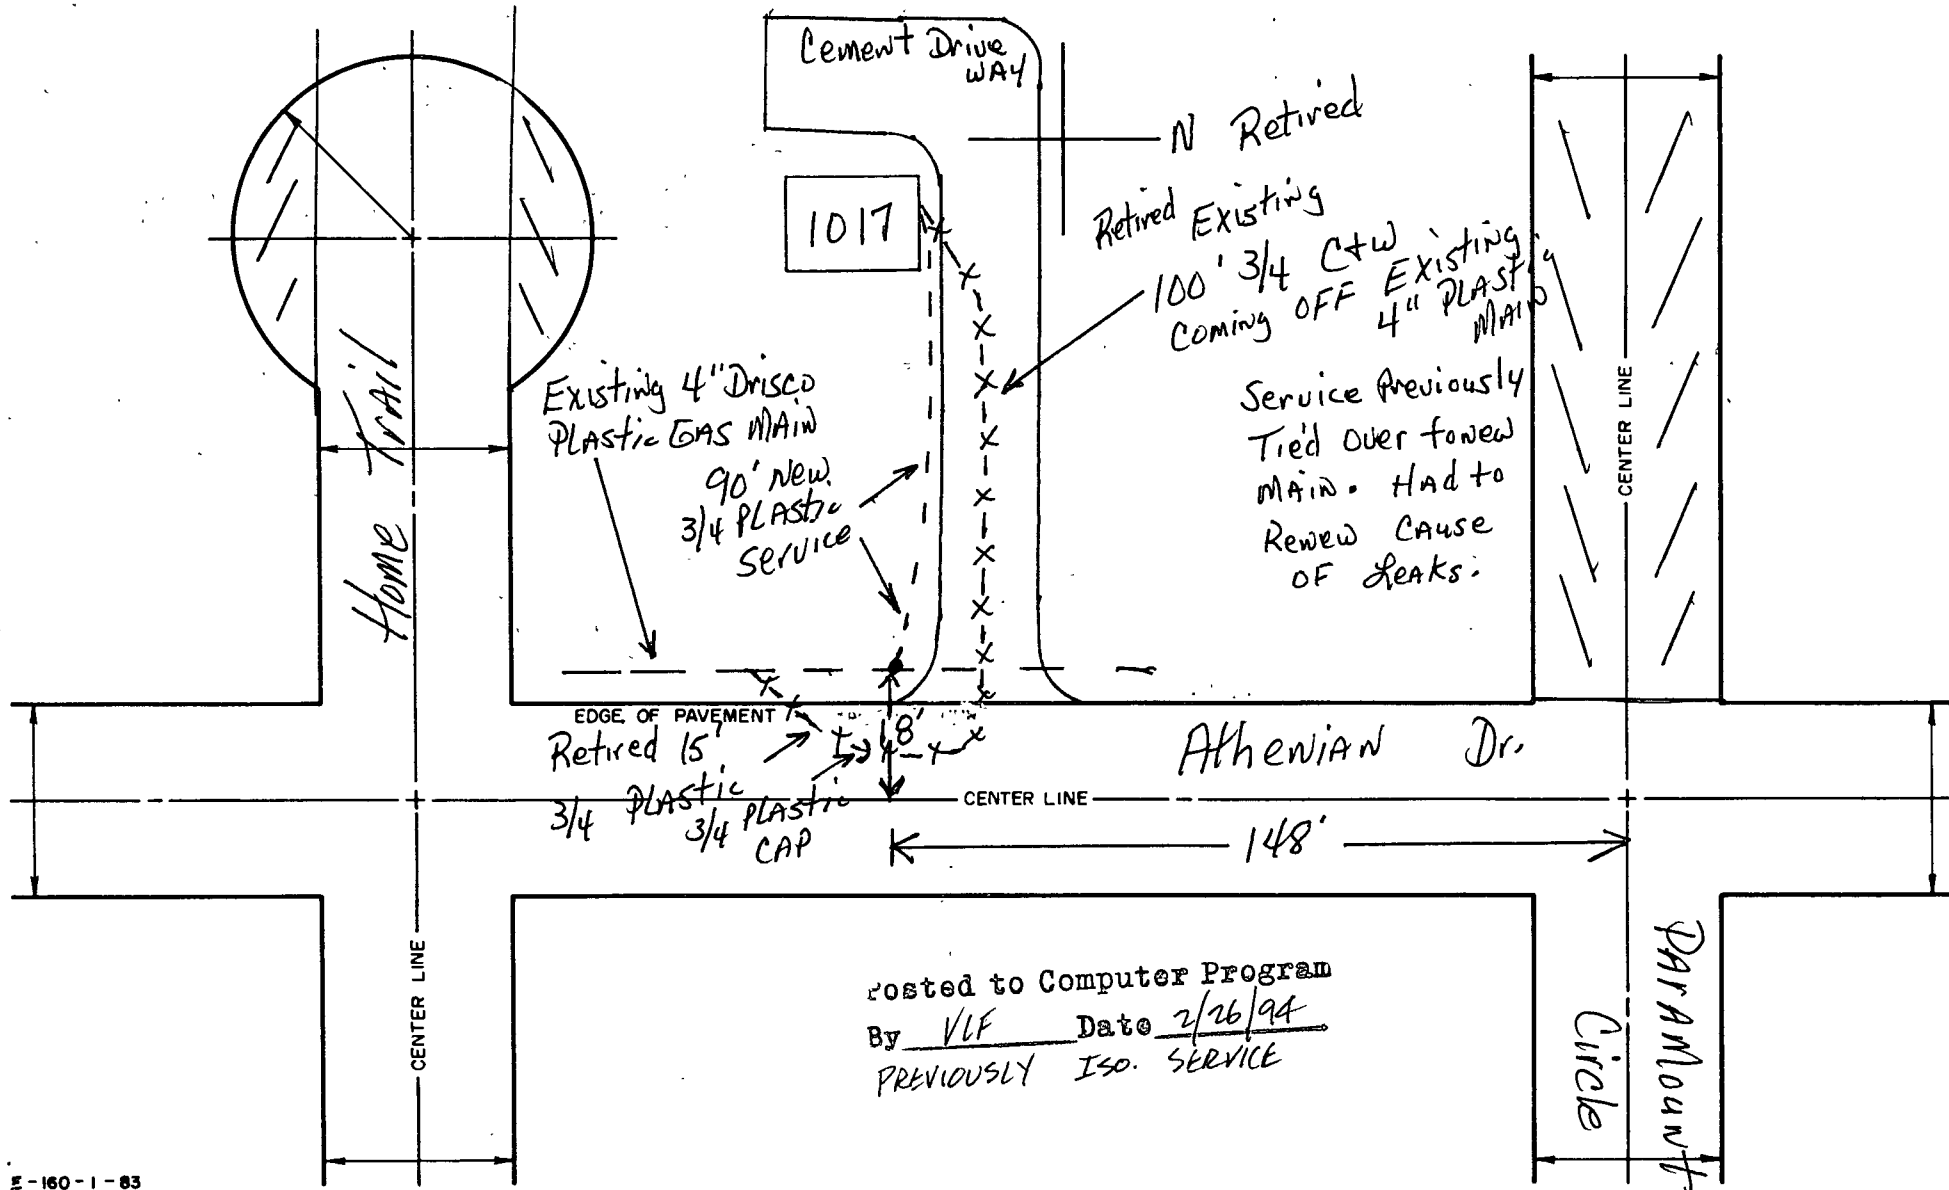

Posted to Computer Program
By VLF Date 2/26/94
PREVIOUSLY ISO. SERVICE