


House No:

SERVICE LOCATION RECORD

	K	LOC	ACCT	SUB	WORK ORDER NO.	CITY NO.	KEY NO.	GRID NO.	CP NO.	PROJECT NO.
3710 -	1	700	380.10	0001	038484	700	74	AT-22	797-12	
3714 -	1	700	380.10	0001	038682	700	74	AT-22	797-12	

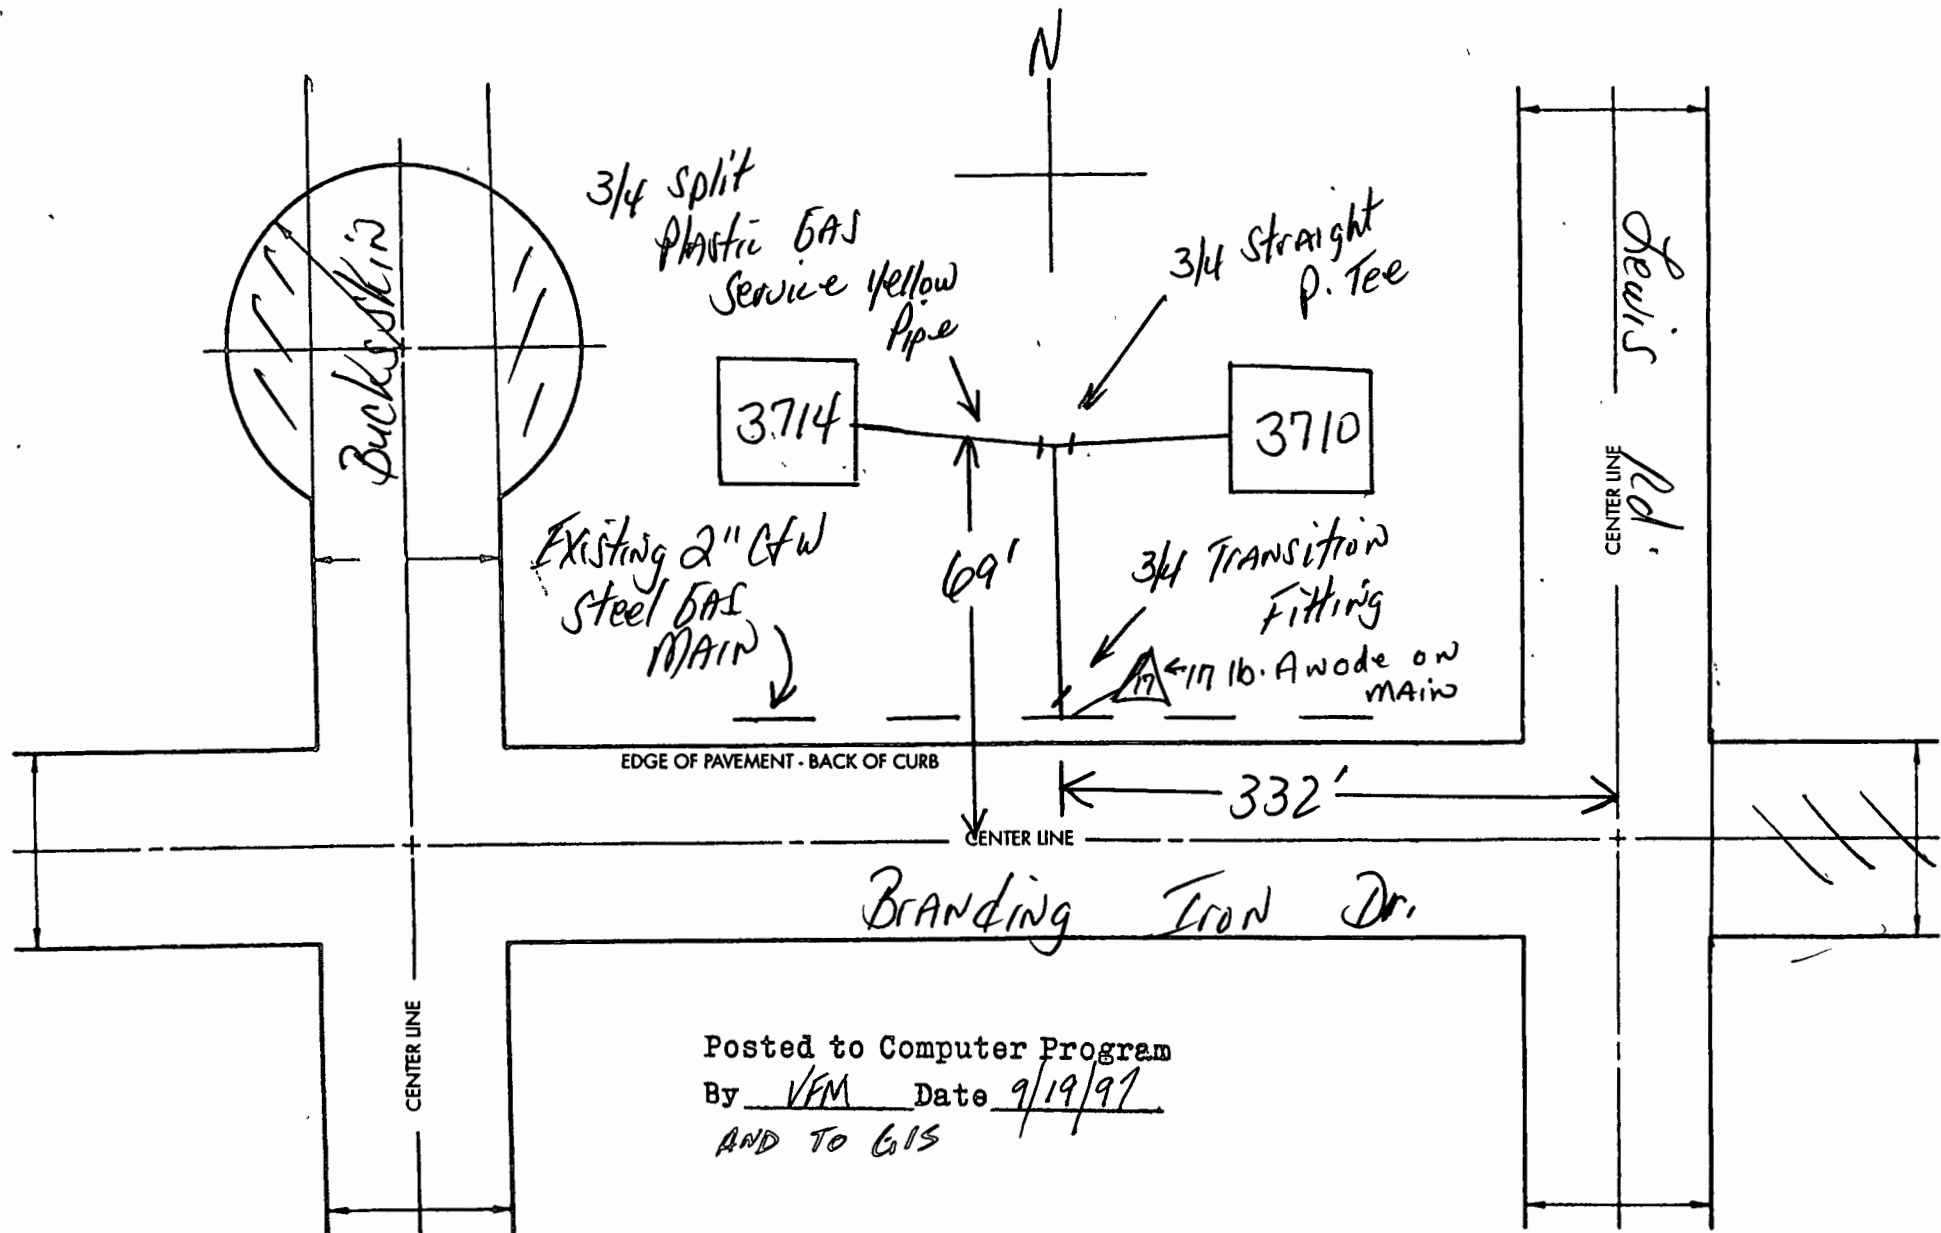

Posted to Computer Program
By VFM Date 9/19/97
AND TO GIS