


SERVICE LOCATION RECORD

K	LOC	ACCT	SUB	WORK ORDER NO.	CITY NO	KEY NO.	GRID NO.	CP NO.	PROJECT NO.
1	700	380100999	088358	700	55	AH 28	880000		
2	700	380000099	088357						

Posted to Computer Program
By VLF Date 9/16/94

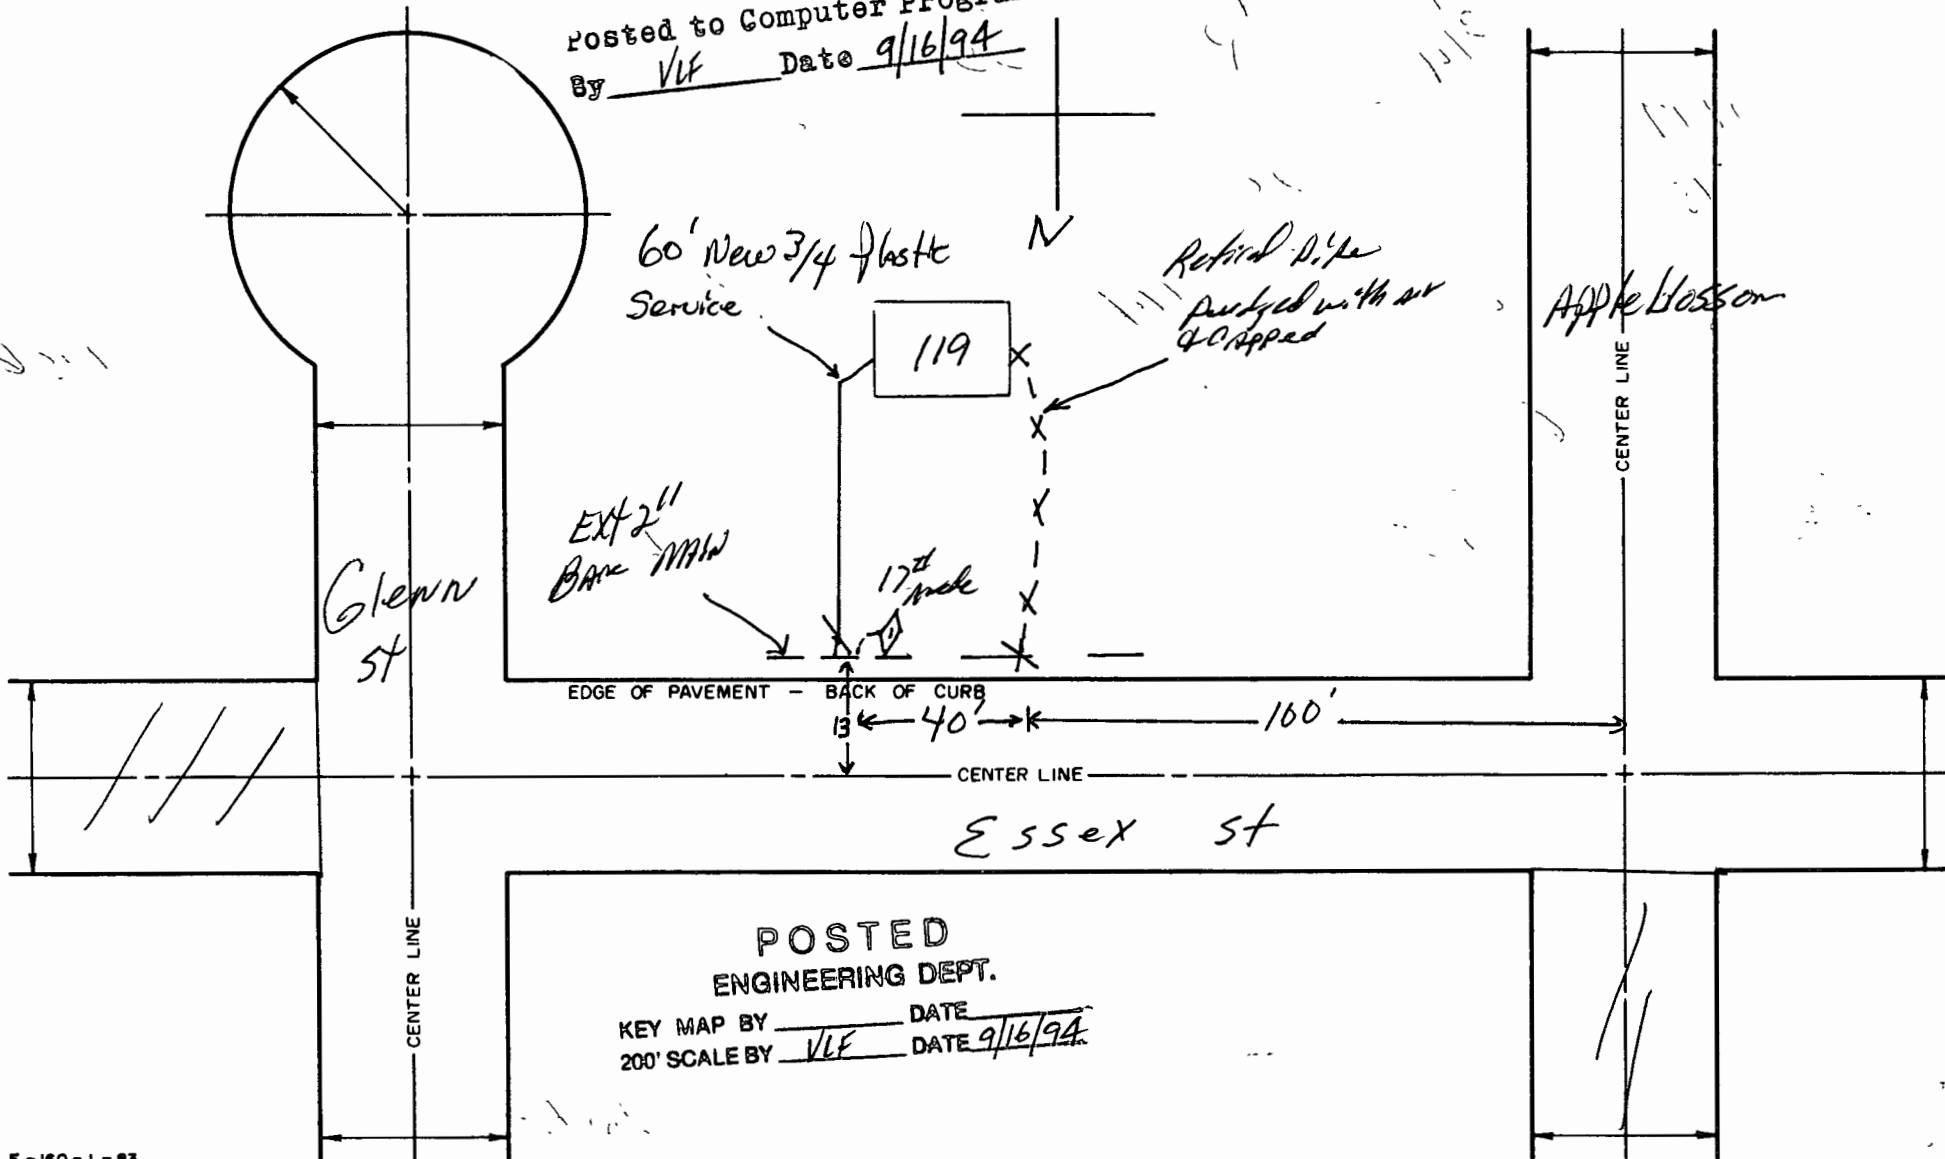

POSTED
ENGINEERING DEPT.

KEY MAP BY VLF DATE 9/16/94
200' SCALE BY VLF DATE 9/16/94