


Renew  
Retire

# SERVICE LOCATION RECORD

K	LOC	ACCT	SUB	WORK ORDER NO.	CITY NO	KEY NO.	GRID NO.	CP NO.	PROJECT NO.
1	700	380.10	0099	088021	700	56	AK-31		
2	700	380.00	0099	087751	700	56	AK-31		

Retired Service  
Purged with Air  
& CAP

Posted to Computer Program  
By VLF Date 9/16/94

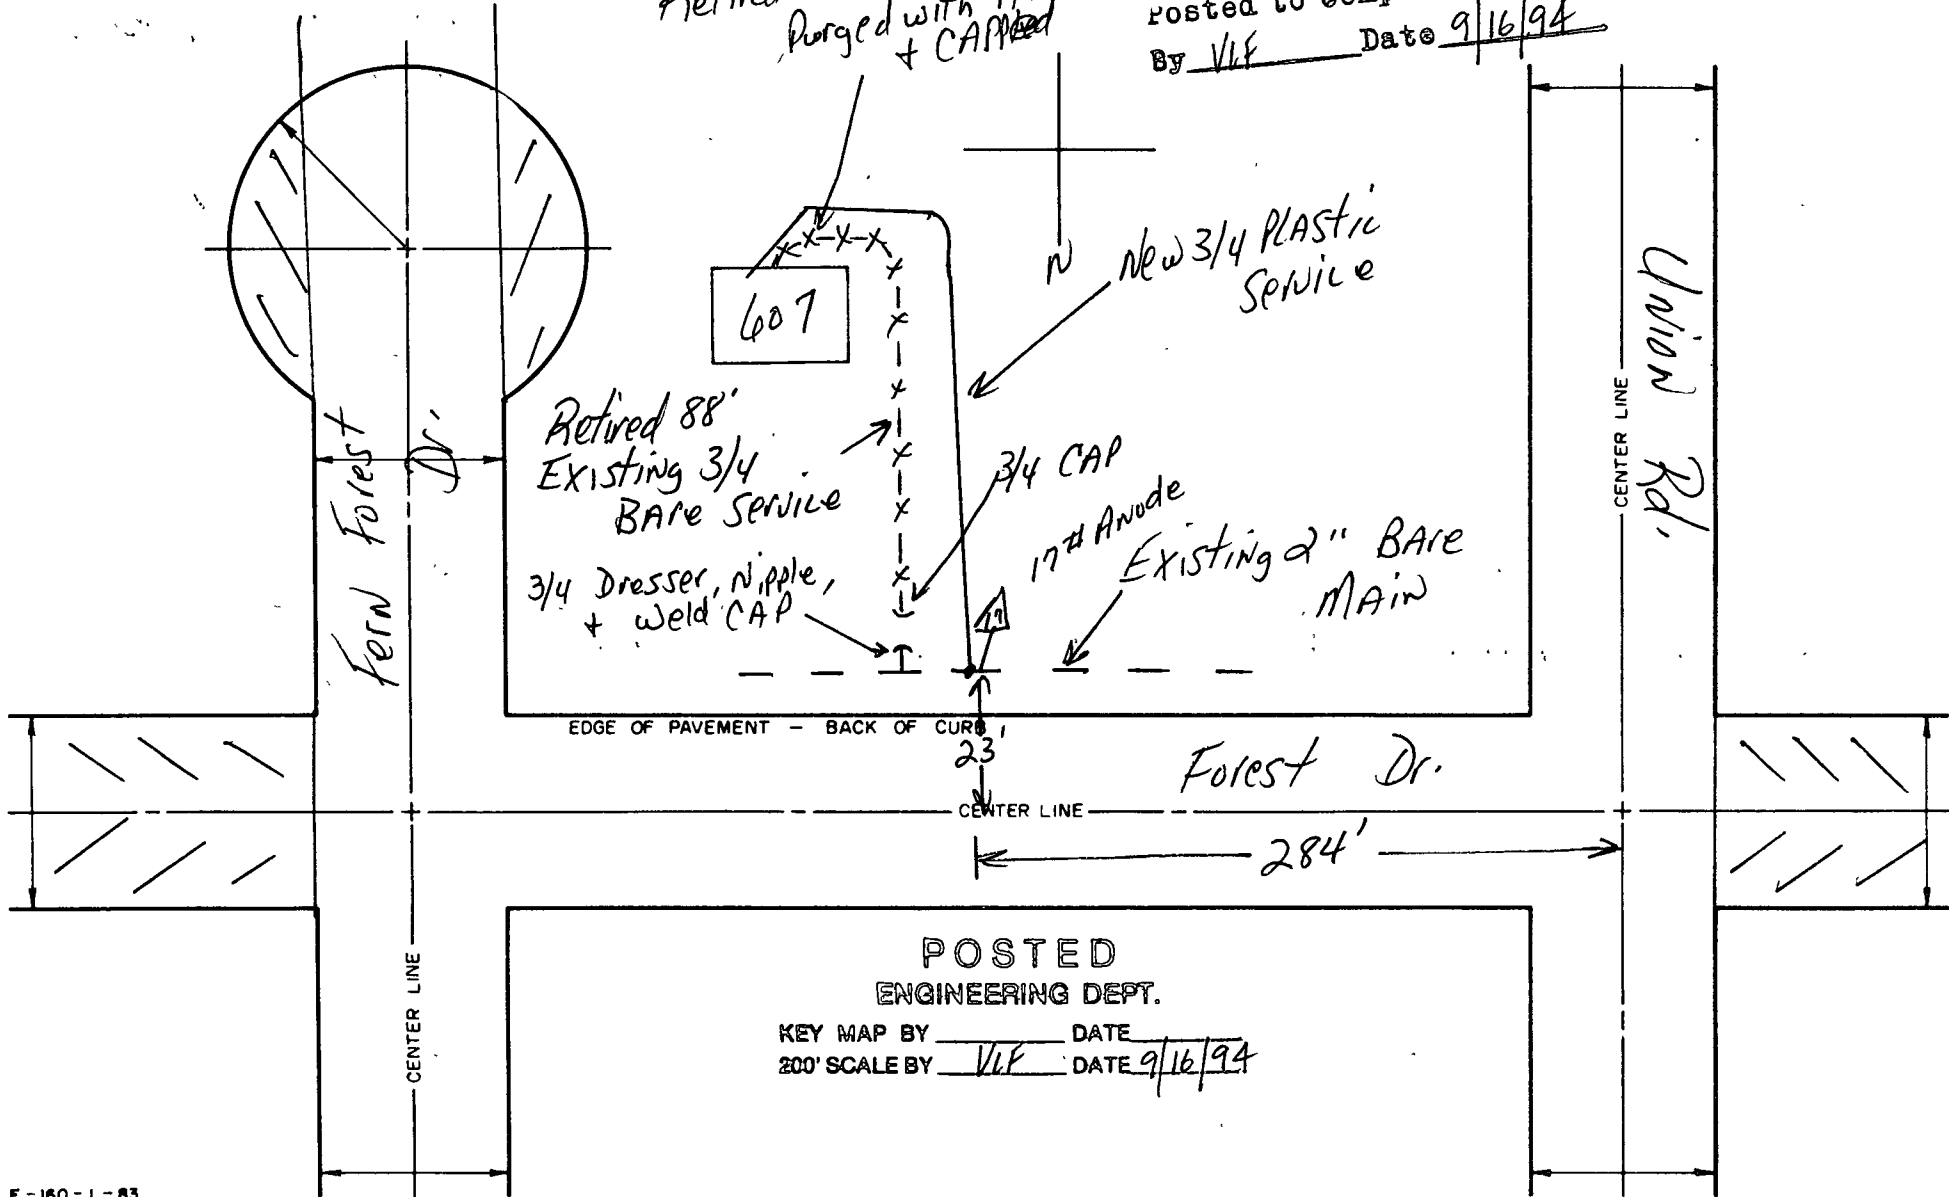

POSTED  
ENGINEERING DEPT.  
KEY MAP BY \_\_\_\_\_ DATE \_\_\_\_\_  
200' SCALE BY VLF DATE 9/16/94